

[FILE NAME : Z:\17025 HERCULES PARCELS Q-R\6 DRAWING\6.40 CAD\1-SITE\170254 BLOCK Q-R TNDWG] [TAB : 34X22 BLDG SECTIONS - TITLE BLOCK] [October 18 - Wednesday 2017 - 6:14pm] [Plotted by : TNGUYEN] [Pen Setting : { Unknown }]
[XREF FILE NAME : -HBEX_TWBODY; -HBEXSITE; -HBEXTOP; -HBEXUTIL; -HERCULES_MURPOINTLAYOUT; -JMPPPLAN; -JMPPRUTIL; -UNIT 1A; -UNIT 1B; -UNIT 1E; -UNIT 1R A; -UNIT 1R B; -UNIT 2A; -UNIT 2B; -UNIT 2C; -UNIT 2C MOD 1; -UNIT 2D; -UNIT 2F; -UNIT 3A; -W3422PER; -W3422PERLOG]



PROJECT OPEN SPACE	SQUARE FOOTAGE
WEST PODIUM LANDSCAPE (ON STRUCTURE)	8,500 SQ. FT.
EAST PODIUM LANDSCAPE (ON STRUCTURE)	12,700 SQ. FT.
PODIUM LANDSCAPE COMBINED	21,200 SQ. FT.
PERIMETER LANDSCAPE (OFF STRUCTURE: EVA + BUILDING SORT)	33,700 SQ. FT.


HERCULES PARCELS Q & R

HERCULES, CA

LANDSCAPE SITE PLAN

BARS705

02.08.2018

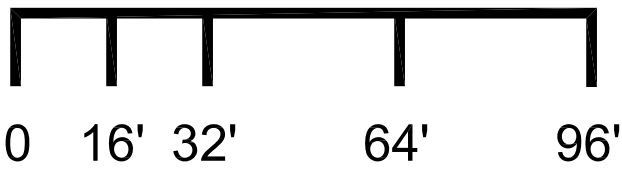

LANDSCAPE
L0.00

1. VERIFY LOCATION OF ALL BUILDINGS, WALLS, ROADS AND CURBS AFFECTING LANDSCAPE SCOPE OF WORK WITH ARCHITECTURAL AND CIVIL ENGINEER'S DRAWINGS.

3. TAKE ALL DIMENSIONS FROM BACK OF CURB, WALL OR BUILDING OR TO CENTERLINE OF COLUMNS OR TREES UNLESS OTHERWISE NOTED. ALL MEASUREMENTS TO DESIGNATED CENTERLINE(S).

5. ALL DIMENSIONS TAKEN TO CENTERLINE OF BUILDING COLUMN SHALL MEAN THE FIRST ROW OF COLUMNS CLOSEST TO THE FACE OF THE BUILDING. SEE ARCHITECT'S DRAWINGS FOR CORRESPONDING COLUMN LINES.

7. HOLD TOPS OF WALLS AND FENCES LEVEL UNLESS NOTED OTHERWISE.

9. DIMENSIONS TAKE PRECEDENCE OVER SCALES SHOWN ON DRAWINGS.

11. DO NOT INSTALL ANY WORK ON STRUCTURE PRIOR TO REVIEW OF WATERPROOFING BY ARCHITECT.





















13. ALL CONCRETE SLABS AND RAMP OR STEP FOOTINGS SHALL BE DOWELED INTO ABUTTING WALLS, FOUNDATIONS AND FOOTINGS USING BARS OF THE SAME SIZE AND SPACING UNLESS NOTED OTHERWISE.
SEE JOINTING DETAILS.

1. FOR EXISTING TOPOGRAPHY INCLUDING GRADES, UTILITIES, PROPERTY LINES, LIMITS OF ROADWAYS, CURBS AND GUTTERS, EXISTING TREES, ETC., REFER TO THE CIVIL DRAWINGS.

3. HOLD FINISHED GRADES FOR SHRUB AND GROUND COVER AREAS 1 1/2 INCH BELOW TOP OF ADJACENT PAVEMENT, CURBS, OR HEADERS UNLESS OTHERWISE NOTED ON THE DRAWINGS.

5. GENERAL CONTRACTOR TO COORDINATE SIZE AND LOCATION OF SLAB PENETRATIONS FOR DRAINAGE STRUCTURES WITH MECHANICAL CONTRACTOR.

BC	BOTTOM OF CURB
BFO	BOTTOM OF FENCE
BIO	BIO-RETENTION BASIN
BLDG	BUILDING
BOC	TOP OF BACK OF CURB
BR	BOTTOM OF RAMP
BS	BOTTOM OF STEP
BW	BOTTOM OF WALL
CB	CATCH BASIN INVERT ELEVATION
CBC	CALIFORNIA BUILDING CODE
CJ	CONTROL JOINT
CL	CENTER LINE
CONC	CONCRETE
DIA	DIAMETER
(E)	(EXISTING)
EQ	EQUAL
EJ	EXPANSION JOINT
FFE	FINISH FLOOR ELEVATION
FG	FINISH GRADE
FS	FINISH SURFACE
HDR	HEADER
HP	HIGH POINT

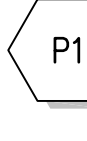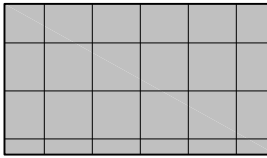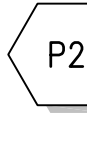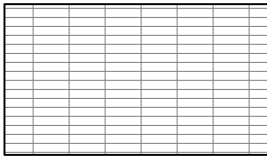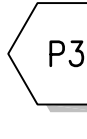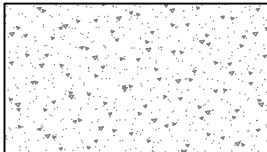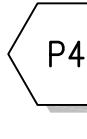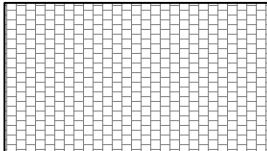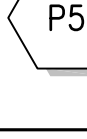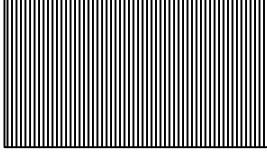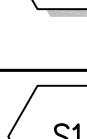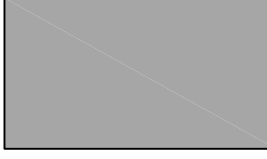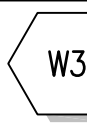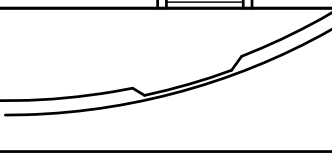   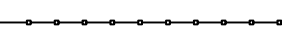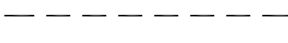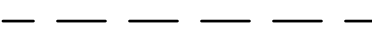MATERIAL SCHEDULE		MATERIAL DESCRIPTION
		CAST IN PLACE CONCRETE PAVING, INTEGRAL COLOR SAND BLAST FINISH, SAW-CUT JOINTS
		CONCRETE PAVERS AT PODIUM COURTYARD
		PERMEABLE CONCRETE, DARK GREY
		VEHICULAR CONCRETE UNIT PAVERS, DARK GREY,
		WOOD DECKING PAVING; FSC CERTIFIED RED CEDAR, 2X8 BOARDS
		EXISTING CONCRETE
		CAST IN PLACE CONCRETE STAIR, TO MATCH PAVING TYPE 1
		CAST IN PLACE CONCRETE SEATWALL TO MATCH P1
		CAST IN PLACE CONCRETE RETAINING WALL
		WOOD SEATING ELEMENT, RETAINING WHERE NEEDED
		FENCING AT PODIUM PATIOS
		HANDRAIL
		WATER FEATURE
		STEEL HEADER
		TREE TRUCKS, SEE PLANTING PLANS
		PLANTING AREA


[FILE NAME : Z:\17025 HERCULES PARCELS Q+R\6 DRAWING\6.40 CAD\1-SITE\170824_BLOCK Q+R_TNDWG] [TAB : 34X22 BLDG SECTIONS + TITLE BLOCK] [October 18 - Wednesday 2017 - 6:14pm] [Plotted by : TNGUYEN] [Pen Setting : { Unknown }]
[XREF FILE NAME : :HBCX_TWBODY;:HBCX_SITE;:HBCX_TOPO;:HBCX_UTIL;HERCULES_MUIRPOINT_LAYOUT;:JMPPRPLAN;:JMPPRUTIL;UNIT 1A;UNIT 1B;UNIT 1E;UNIT 1R A;UNIT 1R B;UNIT 2A;UNIT 2B;UNIT 2C;UNIT 2C MOD 1;UNIT 2D;UNIT 2F;UNIT 3A;W9422PER;W9422PERLOG]

HERCULES PARCELS Q & R

HERCULES, CA

BARS705

02.08.2018

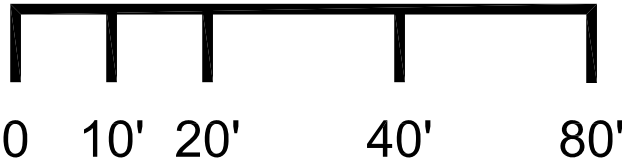

LANDSCAPE
L2.00

PLANTING NOTES

1. PROVIDE MATCHING SIZES AND FORMS FOR EACH SPECIES OF TREE INSTALLED ON GRID OR SPACED EQUALLY IN ROWS AS SHOWN ON DRAWINGS. ALIGN TREES ACROSS WALKS. ADJUST SPACING AS NECESSARY, SUBJECT TO REVIEW BY THE LANDSCAPE ARCHITECT.
2. PROVIDE MATCHING SIZES AND FORMS FOR ALL HEDGE PLANTINGS. SPACE EQUALLY (TRIANGULARLY) AS SHOWN.
3. INSTALL ALL TREES A MINIMUM OF THREE (3) FEET FROM BACK OF CURB, EDGE OF WALL OR PAVING.
4. FORM 3 INCH WATERING BASIN AROUND ALL TREES NOT INSTALLED PAVED AREAS. FILL BASIN WITH 2 INCH LAYER OF GRAVEL MULCH.
5. EACH LOCATION OF ALL TREES SHALL BE APPROVED BY LANDSCAPE ARCHITECT PRIOR TO FINAL INSTALLATION.
6. EXACT PLACEMENT OF HEADERS WILL BE REVIEWED BY LANDSCAPE ARCHITECT PRIOR TO FINAL INSTALLATION.
7. PROVIDE AN ALLOWANCE OF 5 PERCENT OF THE TOTAL LINEAL FOOTAGE OF HEADER TO BE FURNISHED AND INSTALLED DURING PROGRESS OF WORK AS MAY BE DIRECTED BY THE LANDSCAPE ARCHITECT, IN ADDITION TO ALL HEADERS INDICATED ON DRAWINGS.
8. PLANT NAMES ARE ABBREVIATED ON THE DRAWINGS. SEE PLANT LEGEND FOR KEY AND CLASSIFICATION.
9. ALL PLANTING AREAS TO RECEIVE TWO (2) INCH THICK LAYER OF GRAVEL MULCH, SEE SPECIFICATIONS.
10. DO NOT PLANT GROUND COVERS, HEDGES, OR FLOWERING PLANTS WITHIN 3'-0" OF ANY EXISTING AND/OR PROPOSED HYDRANTS, FIV, FDC, DODA, ETC.
11. DO NOT PLANT TREES WITHIN 5'-0" OF EXISTING AND/OR PROPOSED UTILITY ITEMS.
12. DO NOT PLANT TREES WITHIN 10'-0" OF ANY SANITARY SEWER LINES

- P L

L I M I T O F W O R K

E V A
- BLOCK Q+R
PROPERTY LINES

LIMIT OF WORK
BOUNDARY

EVA

TREE PLANTING LEGEND

SYMBOL	BOTANICAL NAME	COMMON NAME	SIZE
	ULMUS PARVIFOLIA	CHINESE ELM	24" BOX
	JACARANDA MIMOSIFOLIA	JACARANDA TREE	36" BOX
	QUERCUS KELLOGGII	CALIFORNIA BLACK OAK	36" BOX
	LYONOTHAMNUS FLORIBUNDUS	CATALINA IRONWOOD	24" BOX
	LAURUS NOBILIS	BAY LAUREL	15 GAL
	LAGERSTROEMIA SPP.	CREPE MYRTLE	24" BOX
	OLEA EUROPAEA	FIELD GROWN OLIVE	

- EXISTING STREET TREES
ON JOHN MUIR PARKWAY

BRISBANE BOX TREE

UNDERSTORY PLANTING AREAS

SYMBOL	PLANT TYPES
PA-1	PERIMETER PLANTING AREAS: SEASONAL GRASSES AND NATIVE SHRUB PLANTINGS
PA-2	GARDEN COURTYARD PLANTINGS: PERENNIALS AND SHRUBS WITH SEASONAL COLOR
PA-3	LAWN AREAS: NO-MOW NATIVE GRASSES, DROUGHT TOLERANT

[FILE NAME : Z:\17025 HERCULES PARCELS Q+R6 DRAWING\6.40 CAD\1-SITE\170824_BLOCK Q+R_TNDWG] [TAB : 34X22 BLDG SECTIONS + TITLE BLOCK] [October 18 - Wednesday 2017 - 6:14pm] [Plotted by : TNGUYEN] [Pen Setting : { Unknown }] [XREF FILE NAME : -HBCX_TWBODY;-HBCX_SITE;-HBCX_TOPO;-HBCX_UTIL;-HERCULES_MURPOINT_LAYOUT;-JMPPRPLAN;-JMPPRUTIL;-UNIT 1A;-UNIT 1B;-UNIT 1E;-UNIT 1J+R A;-UNIT 1J+R B;-UNIT 2A;-UNIT 2B;-UNIT 2C;-UNIT 2C MOD 1;-UNIT 2D;-UNIT 2F;-UNIT 3A;-W9422PER-W9422PERLGG]

HERCULES PARCELS Q & R

HERCULES, CA

IRRIGATION NOTES

1. THESE IRRIGATION DRAWINGS ARE DIAGRAMMATIC AND INDICATIVE OF THE WORK TO BE INSTALLED. THESE DRAWINGS DESCRIBE A IRRIGATION INTENT. FINAL IRRIGATION PLANS AND DETAILS TO BE SUBMITTED TO LANDSCAPE ARCHITECT FOR REVIEW.

2. THE INTENT OF THIS IRRIGATION SYSTEM IS TO PROVIDE THE MINIMUM AMOUNT OF WATER REQUIRED TO SUSTAIN GOOD PLANT HEALTH.

3. IRRIGATION DESIGN TO COMPLY WITH LOCAL BUILDING DEPARTMENT AND SFPUC REQUIREMENTS.

4. ALL PIPING, VALVES, AND OTHER IRRIGATION COMPONENTS DRAWING ARE DIAGRAMMATIC, PROVIDING AN IRRIGATION APPROACH.

5. IT IS THE RESPONSIBILITY OF THE MAINTENANCE CONTRACTOR AND/OR OWNER TO PROGRAM THE IRRIGATION CONTROLLER(S) TO PROVIDE THE MINIMUM AMOUNT OF WATER NEEDED TO SUSTAIN GOOD PLANT HEALTH. THIS INCLUDES MAKING ADJUSTMENTS TO THE PROGRAM FOR SEASONAL WEATHER CHANGES, PLANT MATERIAL, WATER REQUIREMENTS, MOUNDS, SLOPES, SUN, SHADE AND WIND EXPOSURE.

6. IT IS THE RESPONSIBILITY OF A LICENSED ELECTRICAL CONTRACTOR TO PROVIDE 120 VOLT A.C. (2.5 AMP DEMAND PER CONTROLLER) ELECTRICAL SERVICE TO THE CONTROLLER LOCATION(S). IT IS THE RESPONSIBILITY OF THE IRRIGATION CONTRACTOR TO COORDINATE THE ELECTRICAL SERVICE STUB-OUT TO THE CONTROLLER(S). PROVIDE PROPER GROUNDING PER CONTROLLER MANUFACTURER'S INSTRUCTIONS AND IN ACCORDANCE WITH LOCAL CODES.

7. PROVIDE EACH CONTROLLER WITH ITS OWN GROUND ROD. SEPARATE THE GROUND RODS BY A MINIMUM OF EIGHT FEET. THE GROUND ROD SHALL BE AN EIGHT FOOT LONG BY 5/8" DIAMETER U.L. APPROVED COPPER CLAD ROD. INSTALL NO MORE THAN 6" OF THE GROUND ROD ABOVE FINISH GRADE. CONNECT #6 GAUGE WIRE WITH A U.L. APPROVED GROUND ROD CLAMP TO ROD AND BACK TO GROUND SCREW AT BASE OF CONTROLLER WITH APPROPRIATE CONNECTOR. MAKE THIS WIRE AS SHORT AS POSSIBLE, AVOIDING KINKS OR BENDING.

8. PROVIDE EACH IRRIGATION CONTROLLER WITH ITS OWN INDEPENDENT LOW VOLTAGE COMMON GROUND WIRE.
9. INSTALL NEW BATTERIES IN THE IRRIGATION CONTROLLER(S) TO RETAIN PROGRAM IN MEMORY DURING TEMPORARY POWER FAILURES. USE QUANTITY, TYPE AND SIZE REQUIRED AS PER CONTROLLER MANUFACTURER'S INSTRUCTIONS.

10. SCHEDULE A MEETING WHICH INCLUDES REPRESENTATIVES OF THE IRRIGATION CONTROLLER MANUFACTURER, THE MAINTENANCE CONTRACTOR, THE OWNER AND THE IRRIGATION CONTRACTOR AT THE SITE FOR INSTRUCTION ON THE PROPER PROGRAMMING AND OPERATION OF THE IRRIGATION CONTROLLER.

11. INSTALL 2-WIRE CABLE ALONG THE MAIN LINE. CONTACT CONTROLLER REPRESENTATIVE FOR A PRE-CONSTRUCTION MEETING.

12. INSTALL BLACK PLASTIC VALVE BOXES WITH BOLT DOWN, NON HINGED COVER MARKED "IRRIGATION". BOX BODY SHALL HAVE KNOCK OUTS. ACCEPTABLE VALVE BOX MANUFACTURER'S INCLUDE NDS, CARSON OR APPROVED EQUAL.

13. INSTALL REMOTE CONTROL VALVE BOXES 12" FROM WALK, CURB, BUILDING OR LANDSCAPE FEATURE. AT MULTIPLE VALVE BOX GROUPS, INSTALL EACH BOX AN EQUAL DISTANCE FROM THE WALK, CURB, BUILDING OR LANDSCAPE FEATURE AND PROVIDE 12" BETWEEN BOX TOPS. ALIGN THE SHORT SIDE OF RECTANGULAR VALVE BOXES PARALLEL TO WALK, CURB, BUILDING OR LANDSCAPE FEATURE.

14. VALVE LOCATIONS SHOWN ARE DIAGRAMMATIC. INSTALL IN GROUND COVER/SHRUB AREAS (NOT IN LAWN AREA).

15. INSTALL A GATE VALVE TO ISOLATE EACH REMOTE CONTROL VALVE OR GROUP OF RCV'S LOCATED TOGETHER. GATE VALVE SIZE SHALL BE SAME AS THE LARGEST REMOTE CONTROL VALVE IN MANIFOLD.

16. FOR 2 1/2" AND LARGER MAIN LINE PIPING INSIDE SLEEVES USE 1120-315 PSI PVC PLASTIC PIPE WITH SCHEDULE 40 PVC COUPLINGS. DO NOT INSTALL GASKETED COUPLINGS INSIDE SLEEVES

17. SPRAY NOZZLES LISTED ON PLANS AND LEGEND MAY NOT INDICATE ALL THE NOZZLES THAT MAY BE NECESSARY TO PROVIDE THE BEST UNIFORMITY AND THE LEAST AMOUNT OF OVERSPRAY. CONTRACTOR TO MAKE FIELD ADJUSTMENTS BASED ON SITE CONDITIONS AND CHOOSE THE BEST ARC TORO PRECISION NOZZLE (60°, 90°, 120°, 150°, 180°, 210°, 240°, 270°, 360°) TO MEET THOSE CONDITIONS.
18. SET SPRINKLER HEADS PERPENDICULAR TO FINISH GRADE.

19. LOCATE BUBBLERS ON UPHILL SIDE OF PLANT OR TREE.

20. WHERE IT IS NECESSARY TO EXCAVATE ADJACENT TO EXISTING TREES, USE CAUTION TO AVOID INJURY TO TREES AND TREE ROOTS. EXCAVATE BY HAND IN AREAS WHERE TWO (2) INCH AND LARGER ROOTS OCCUR. BACK FILL TRENCHES ADJACENT TO TREE WITHIN TWENTY-FOUR (24) HOURS. WHERE THIS IS NOT POSSIBLE, SHADE THE SIDE OF THE TRENCH ADJACENT TO THE TREE WITH WET BURLAP OR CANVAS.

21. NOTIFY LOCAL JURISDICTIONS FOR INSPECTION AND TESTING OF INSTALLED BACKFLOW PREVENTION DEVICE.

22. THE SPRINKLER SYSTEM DESIGN SHOW BE BASED ON THE MINIMUM OPERATING PRESSURE SHOWN ON THE IRRIGATION DRAWINGS. VERIFY WATER PRESSURE PRIOR TO CONSTRUCTION. REPORT ANY DIFFERENCE BETWEEN THE WATER PRESSURE INDICATED ON THE DRAWINGS AND THE ACTUAL PRESSURE READING AT THE IRRIGATION POINT OF CONNECTION TO THE OWNER'S AUTHORIZED REPRESENTATIVE.

23. IRRIGATION CONVERATE: REFER TO PLANS.

24. THE LANDSCAPE CONTRACTOR SHALL BE RESPONSIBLE FOR MINOR CHANGES IN THE IRRIGATION LAYOUT DUE TO OBSTRUCTIONS NOT SHOWN ON THE IRRIGATION DRAWNGS SUCH AS LIGHTS, FIRE HYDRANTS, SIGNS, ELECTRICAL ENCLOSURES, ETC.

25. THE LANDSCAPE CONTRACTOR SHALL BE RESPONSIBLE FOR CHANGES IN THE IRRIGATION LAYOUT AND VALVE ZONING DUE TO VARIATIONS IN THE EXISTING SITE CONDITIONS SUCH AS EXPOSURE FROM BUILDINGS, TRELLISES, TREES, ETC., AS WELL AS SLOPE AND SOIL CONDITIONS. THE CONTRACTOR SHALL NOTIFY THE LANDSCAPE ARCHITECT AND IRRIGATION CONSULTANT OF THE PROPOSED CHANGES PRIOR TO INSTALLATION FOR APPROVAL.

26. THE LANDSCAPE CONTRACTOR IS RESPONSIBLE FOR ADJUSTING THE IRRIGATION SYSTEM DESIGN IF THE PLANTING DESIGN CHANGES FROM THE ORIGINAL PLAN AND NEEDS TO ADAPT TO THE NEW PLANTING DESIGN. THE LANDSCAPE CONTRACTOR NEEDS TO NOTIFY THE LANDSCAPE ARCHITECT AND IRRIGATION CONSULTANT OF PROPOSED CHANGES PRIOR TO INSTALLATION FOR APPROVAL.


IRRIGATION LEGEND		
GRAPHIC	DESCRIPTION	DETAIL
	SPRAY ZONE LOW WATER USE	
	DRIP ZONE LOW WATER USE	
	MAIN LINE	
	HDPE SLEEVE	
	SYSTEM POINT OF CONNECTION BACKFLOW ASSEMBLY AND 2" HYDROMETER	
	IRRIGATION CONTROLLER BASELINE 200 STATION TWO-WIRE CONTROLLER IN WALL-MOUNTED METAL ENCLOSURE W/ INTERNET.	

*TEMPORARY IRRIGATION ZONES ARE DEFINED IN THE CONTEXT OF THIS PROJECT AS IRRIGATION FOR PLANT ESTABLISHMENT AND INSTANCES OF EXTREME NEED ONLY.
**EXTREME NEED IN THE CONTEXT OF THIS PROJECT IS DEFINED AS INSTANCES OF IRRIGATION FOR PURPOSES OF FIRE SUPPRESSION AND EXTREME DROUGHT ONLY.

IRRIGATION LEGEND AND NOTES


BARS705

02.08.2018

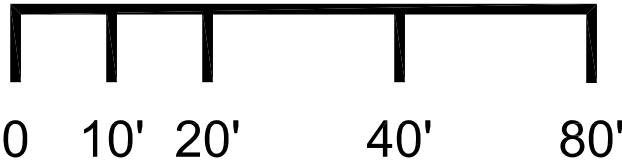

LIGHTING AND FENCING LEGEND

[FILE NAME : Z:\17025 HERCULES PARCELS Q&R DRAWING\6.40 CAD\1-SITE\170254 BLOCK Q-R TNDWG] [TAB : 34X22 BLDG SECTIONS + TITLE BLOCK] [October 18 - Wednesday 2017 - 6:14pm] [Plotted by : TNGUYEN] [Pen Setting : { Unknown }]
[XREF FILE NAME : -HBCX_TWBODY : -HBCXSTIE : -HBCXTOPO : -HBCXUTIL : -HERCULES_MUIRPOINTLAYOUT : -JMPPRPLAN : -JMPPRUTIL : UNIT 1A : UNIT 1B : UNIT 1E : UNIT 1R A : UNIT 1R B : UNIT 2A : UNIT 2B : UNIT 2C : UNIT 2C MOD 1 : UNIT 2D : UNIT 2F : UNIT 3A : W3422PER : W3422PERLOG]

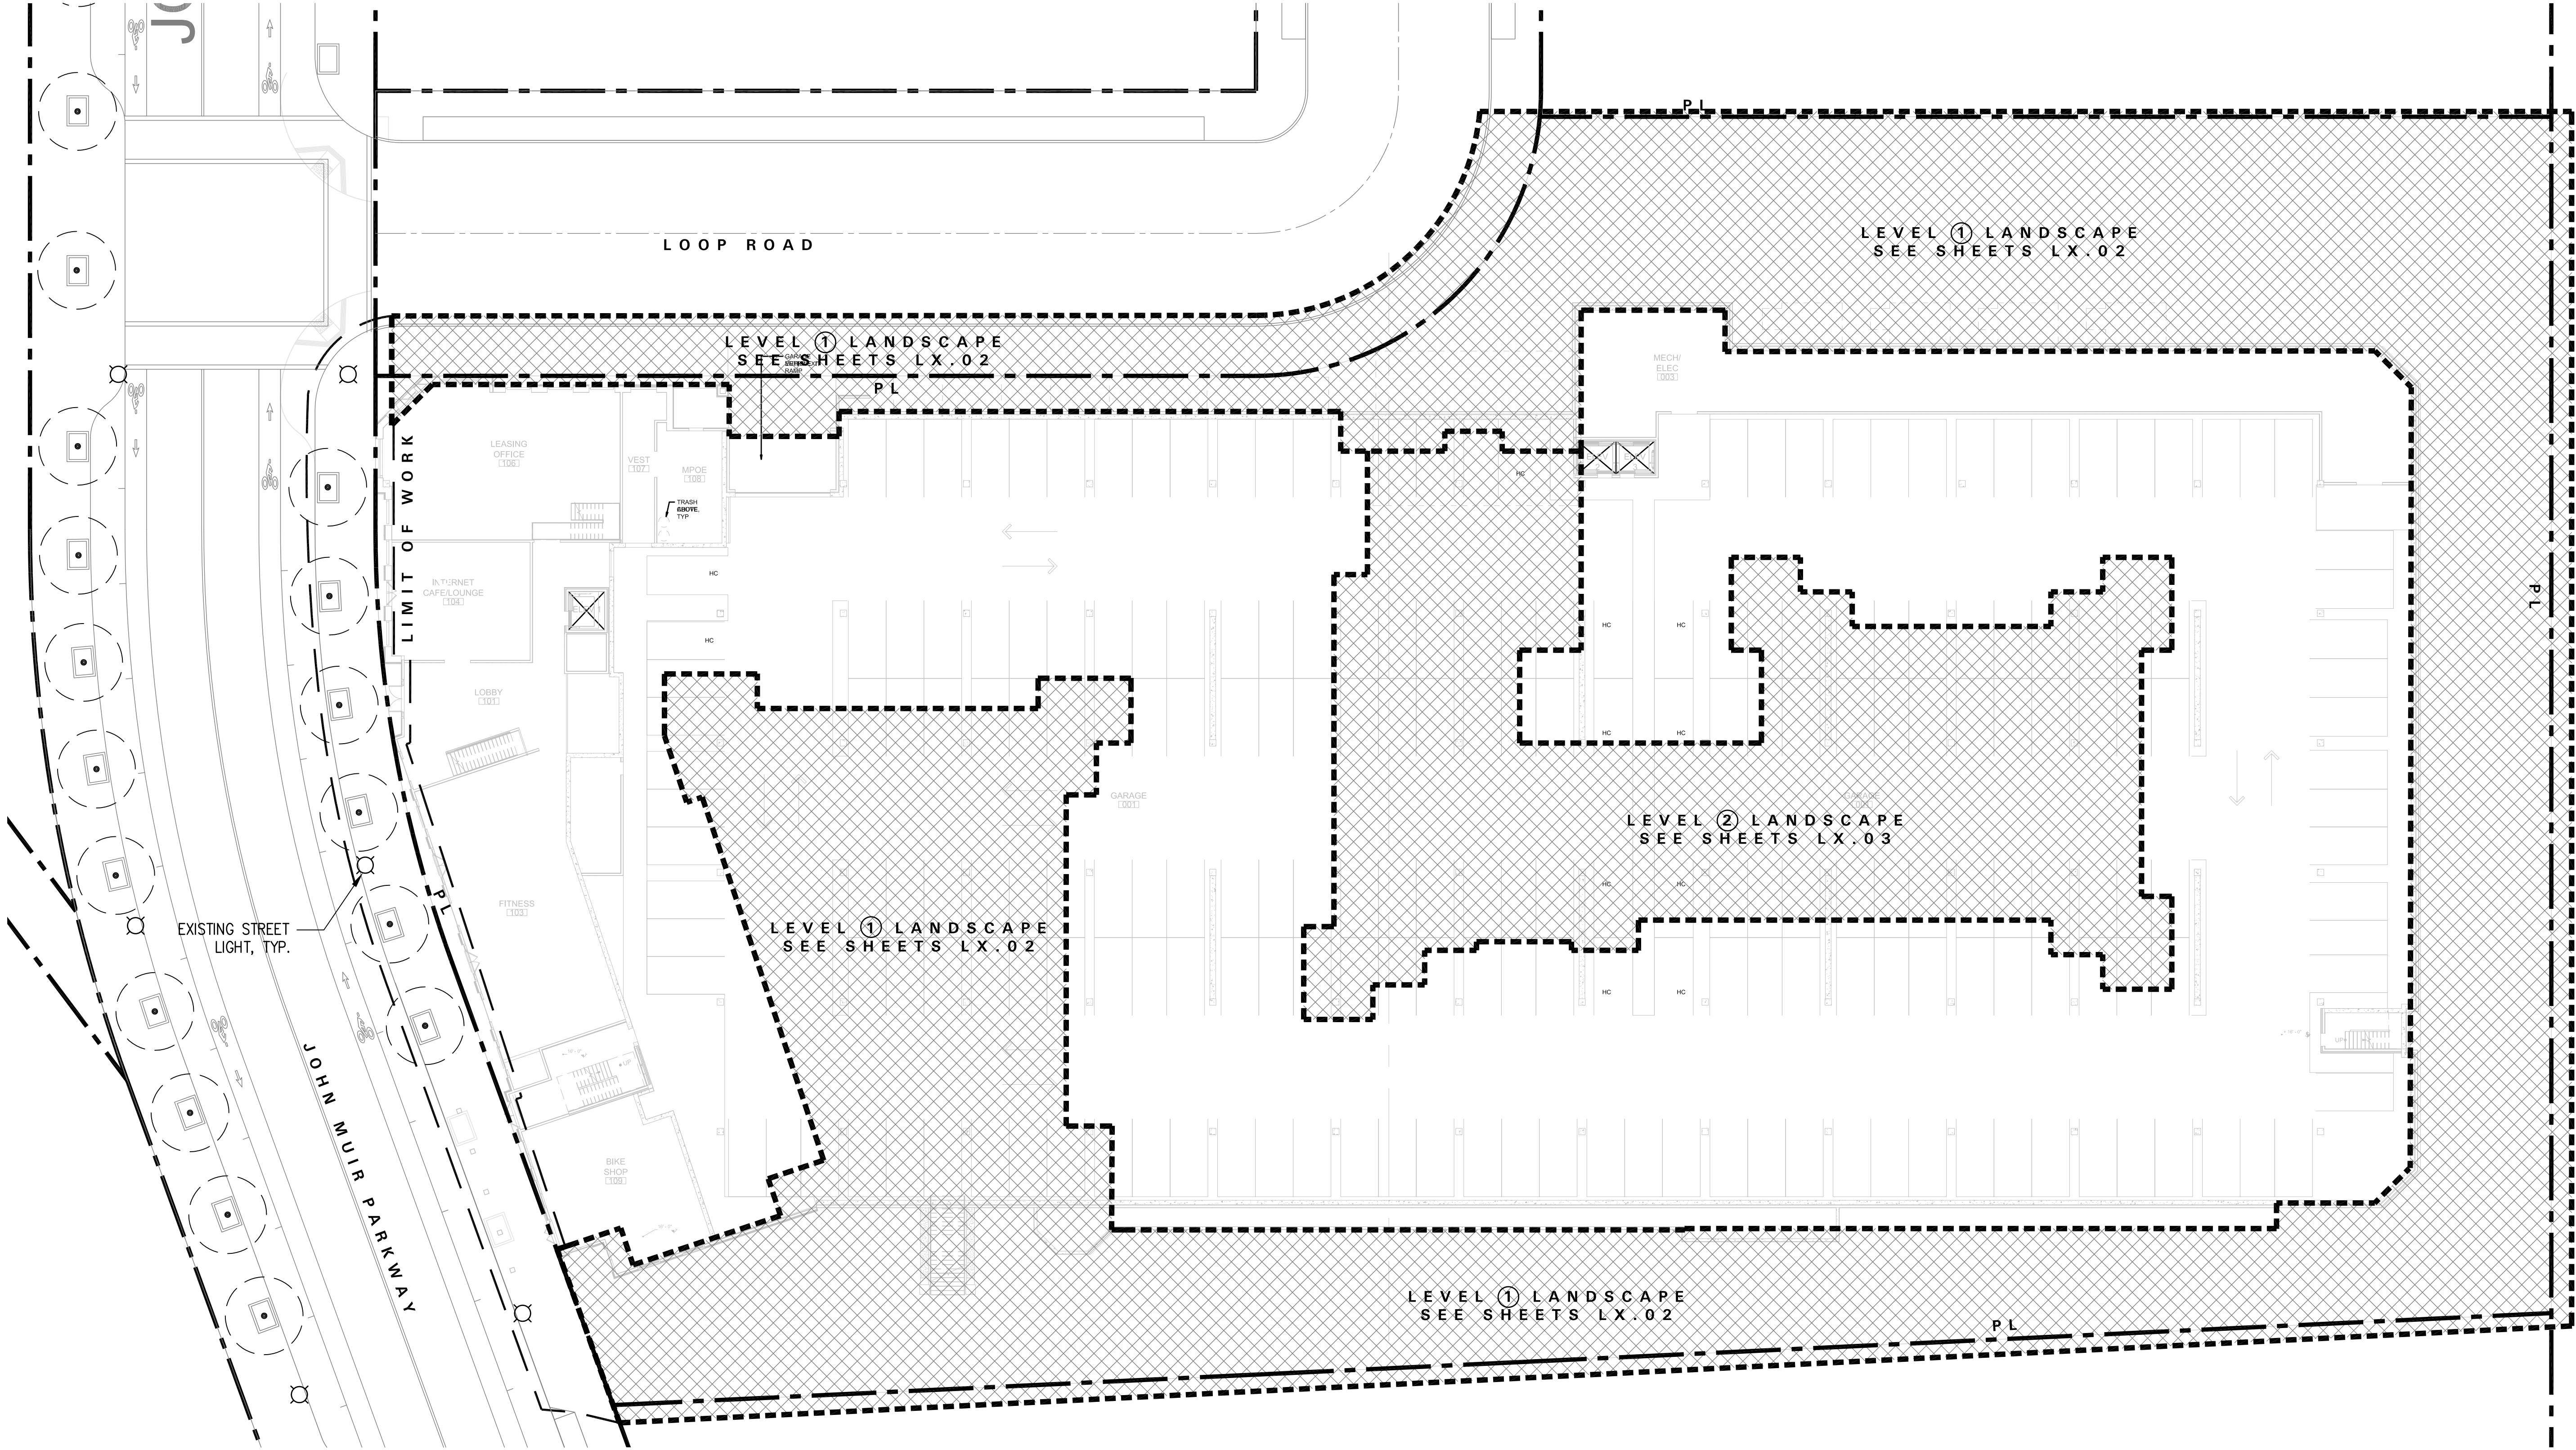


HERCULES PARCELS Q & R

HERCULES, CA

LIGHTING PLAN-STREET LEVEL

BARS705

02.08.2018

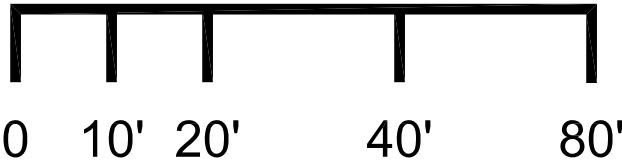

LANDSCAPE
L3.01

HERCULES PARCELS Q & R

HERCULES, CA

GATE AND FENCING PLAN

HERCULES, CA

LIGHTING PLAN LEVEL 2

HERCULES, CA

LIGHTING PLAN LEVEL 1


[FILE NAME : Z:\17025 HERCULES PARCELS Q&R6 DRAWING\6.40 CAD\1-SITE\170254_BLOCK Q-R_TNDWG] [TAB : 34X22 BLDG SECTIONS + TITLE BLOCK] [October 18 - Wednesday 2017 - 6:14pm] [Plotted by : TNGUYEN] [Pen Setting : [Unknown]]
[XREF FILE NAME : -HBEX_TWBODY ; -HBEXSITE ; -HBEXTOPO ; -HBEXUTL ; -HERCULES_MURPOINTELAYOUT ; -JMPPRPLAN ; -JMPPRUTL ; UNIT 1A ; UNIT 1B ; UNIT 1E ; UNIT 1R A ; UNIT 1R B ; UNIT 1R C ; UNIT 1R D ; UNIT 1R E ; UNIT 1R F ; UNIT 1R G ; UNIT 1R H ; UNIT 1R I ; UNIT 1R J ; UNIT 1R K ; UNIT 1R L ; UNIT 1R M ; UNIT 1R N ; UNIT 1R O ; UNIT 1R P ; UNIT 1R Q ; UNIT 1R R ; UNIT 1R S ; UNIT 1R T ; UNIT 1R U ; UNIT 1R V ; UNIT 1R W ; UNIT 1R X ; UNIT 1R Y ; UNIT 1R Z ; UNIT 1R AA ; UNIT 1R AB ; UNIT 1R AC ; UNIT 1R AD ; UNIT 1R AE ; UNIT 1R AF ; UNIT 1R AG ; UNIT 1R AH ; UNIT 1R AI ; UNIT 1R AJ ; UNIT 1R AK ; UNIT 1R AL ; UNIT 1R AM ; UNIT 1R AN ; UNIT 1R AO ; UNIT 1R AP ; UNIT 1R AQ ; UNIT 1R AR ; UNIT 1R AS ; UNIT 1R AT ; UNIT 1R AU ; UNIT 1R AV ; UNIT 1R AW ; UNIT 1R AX ; UNIT 1R AY ; UNIT 1R AZ ; UNIT 1R BA ; UNIT 1R BB ; UNIT 1R BC ; UNIT 1R BD ; UNIT 1R BE ; UNIT 1R BF ; UNIT 1R BG ; UNIT 1R BH ; UNIT 1R BI ; UNIT 1R BJ ; UNIT 1R BK ; UNIT 1R BL ; UNIT 1R BM ; UNIT 1R BN ; UNIT 1R BO ; UNIT 1R BP ; UNIT 1R BQ ; UNIT 1R BR ; UNIT 1R BS ; UNIT 1R BT ; UNIT 1R BU ; UNIT 1R BV ; UNIT 1R BW ; UNIT 1R BX ; UNIT 1R BY ; UNIT 1R BZ ; UNIT 1R CA ; UNIT 1R CB ; UNIT 1R CC ; UNIT 1R CD ; UNIT 1R CE ; UNIT 1R CF ; UNIT 1R CG 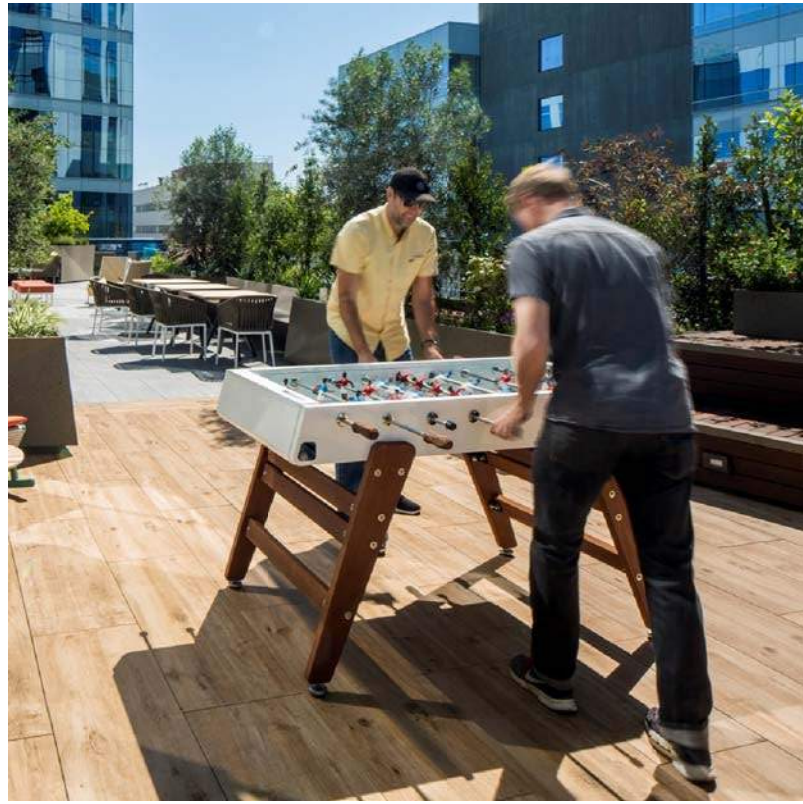

I. OUTDOOR GAME AREA




J. PEDESTRIAN STREET



K. STREETSCAPE



L. INDOOR/OUTDOOR LIVING SPACE

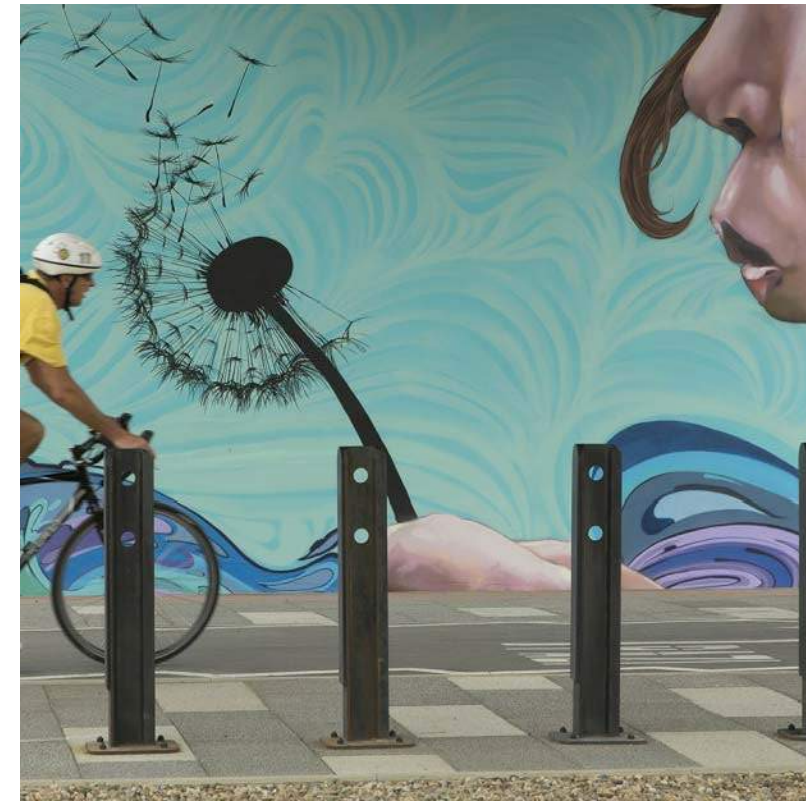


M. PUBLIC ART



N. CONCRETE SEATWALLS



O. RELAXATION AREA

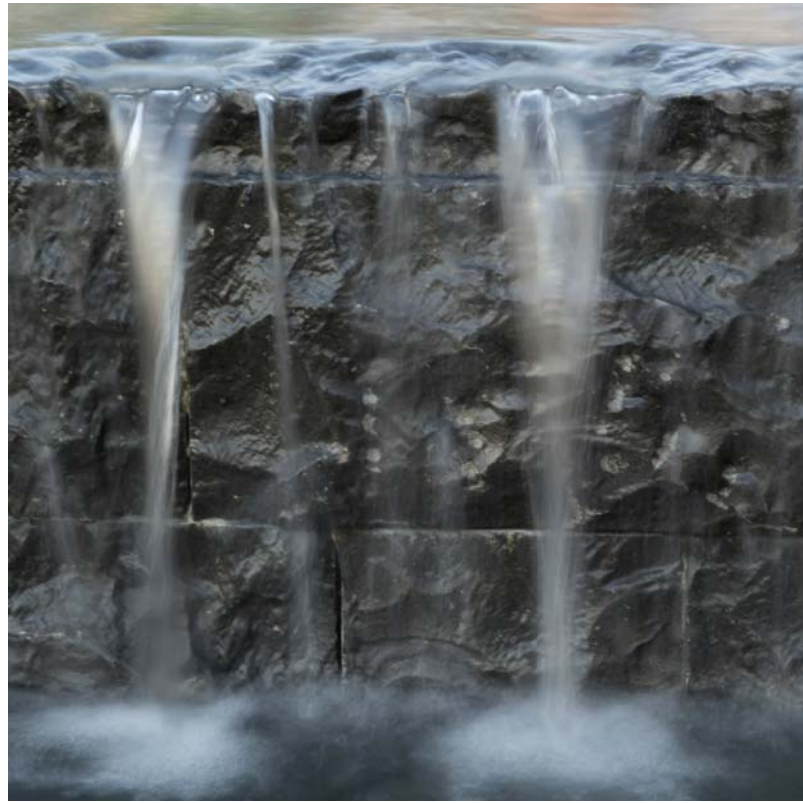


P. WATER FEATURES



Q. SHADE STRUCTURE



R. OUTDOOR KITCHEN/BBQ

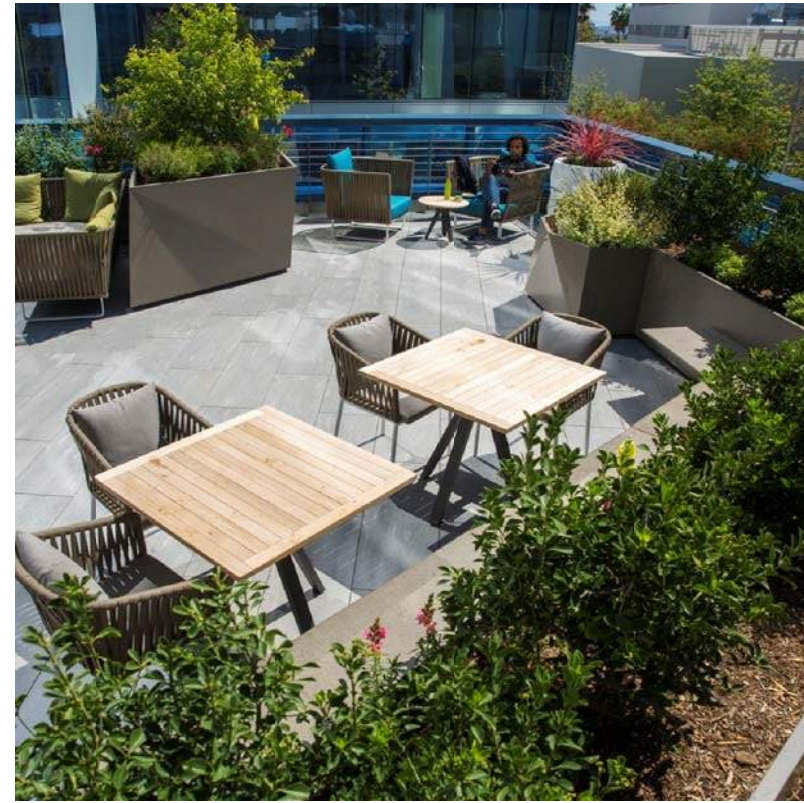


S. SEATING



T. WOOD CLAD SEATWALLS

02 LANDSCAPE AMENITIES

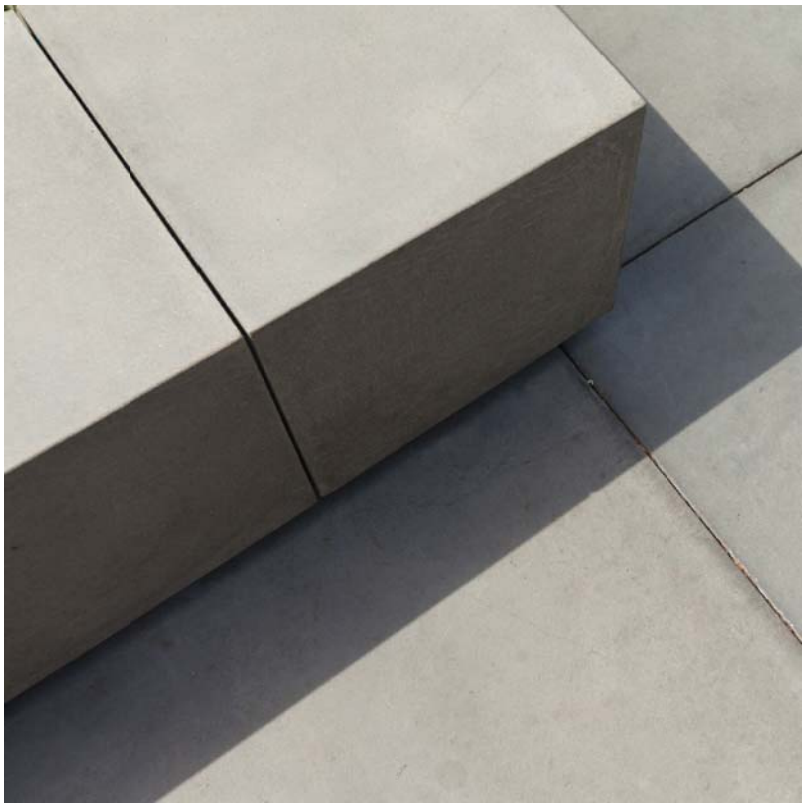

U. CAST IN PLACE CONCRETE PAVING



V. CONCRETE PAVERS AT COURTYARD



W. GRAVEL PAVE CELLULAR PAVING AT EVA



X. WOOD DECKING



Y. CONCRETE PAVERS AT STREETSCAPE



Z. OYSTER SHELL PAVING



AA. ASPHALT TRAIL

01 HARDSCAPE MATERIALS

HERCULES PARCELS Q & R

HERCULES, CA


SITE FURNISHINGS

BARS705


02.08.2018

0 10' 20' 40' 80'


LANDSCAPE
L4.00

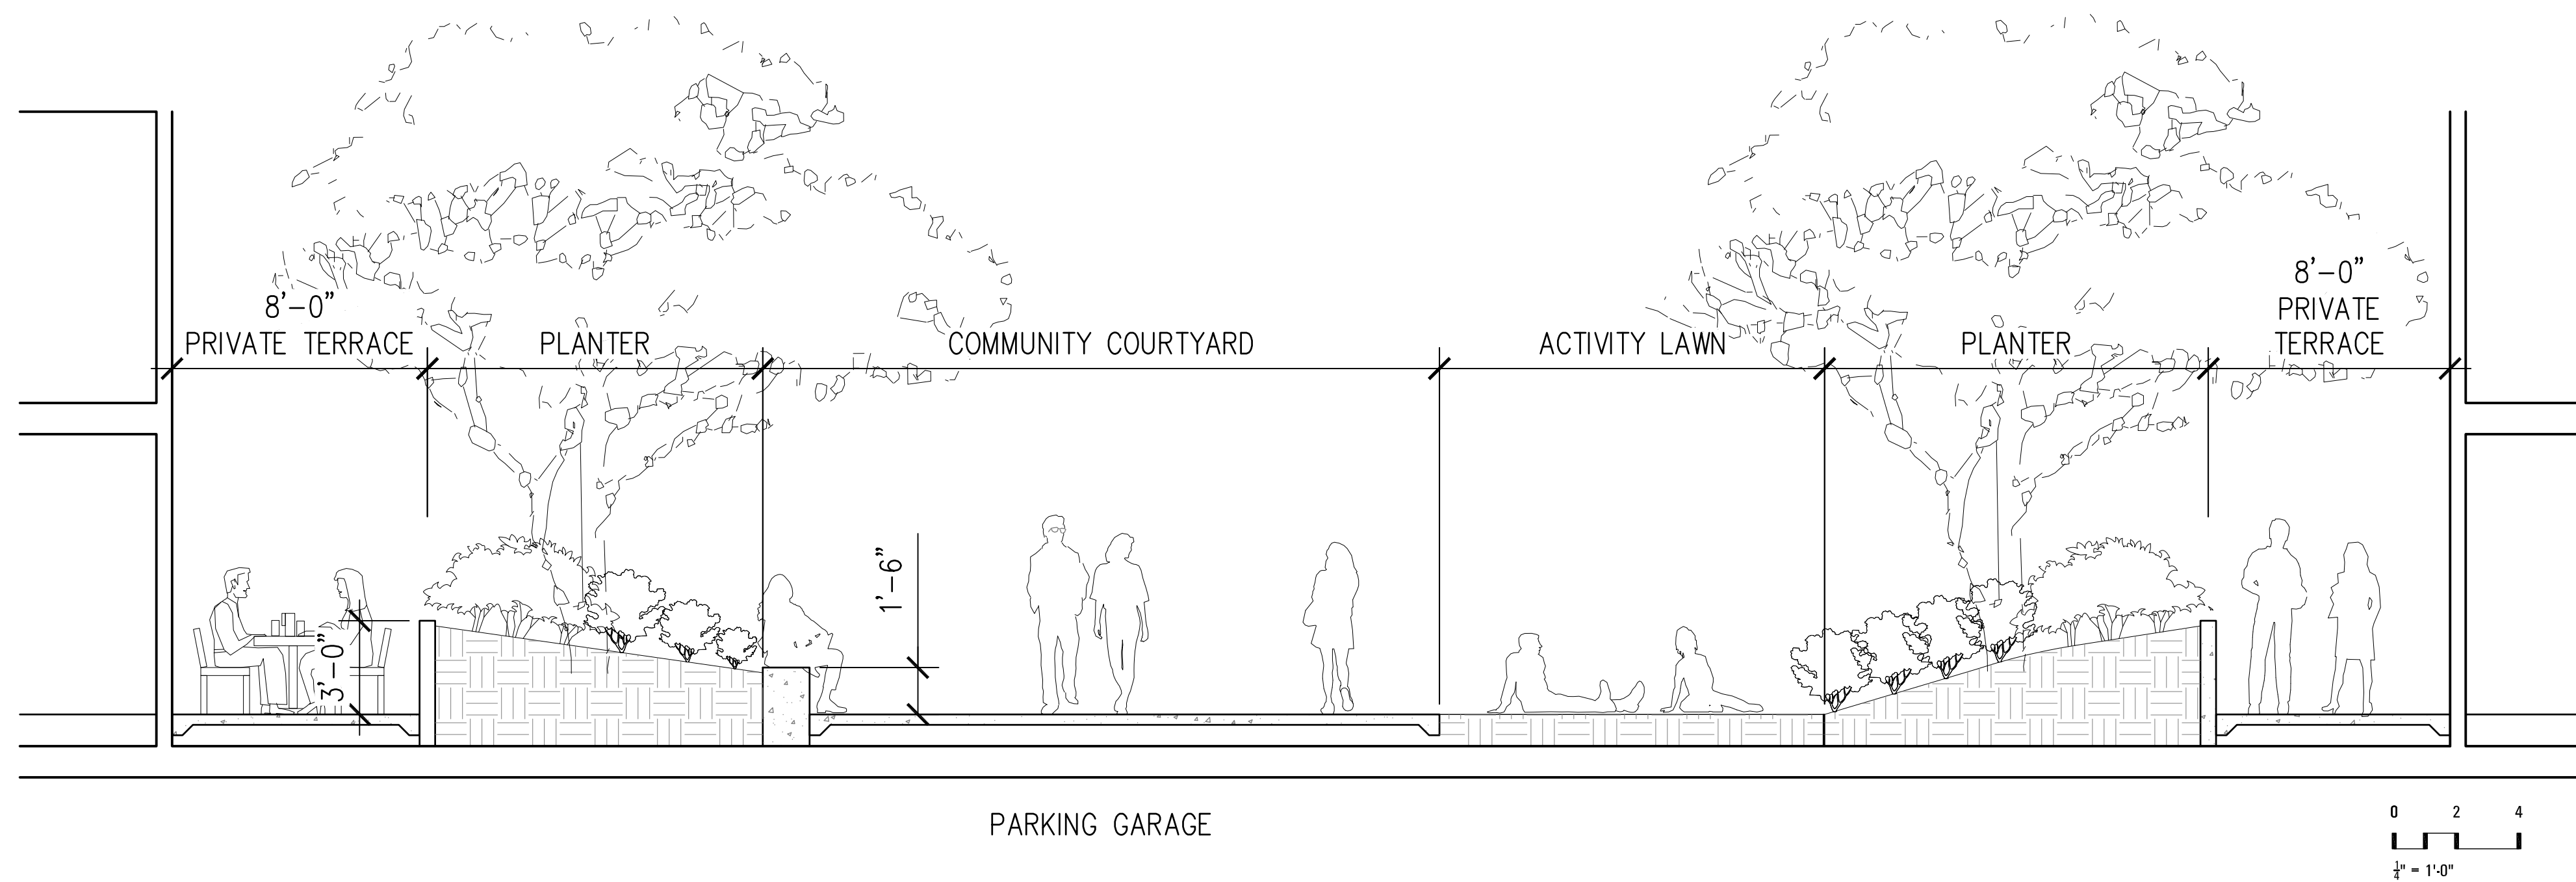

02 LOWER PODIUM – SECTION 2
1/4" = 1'-0"

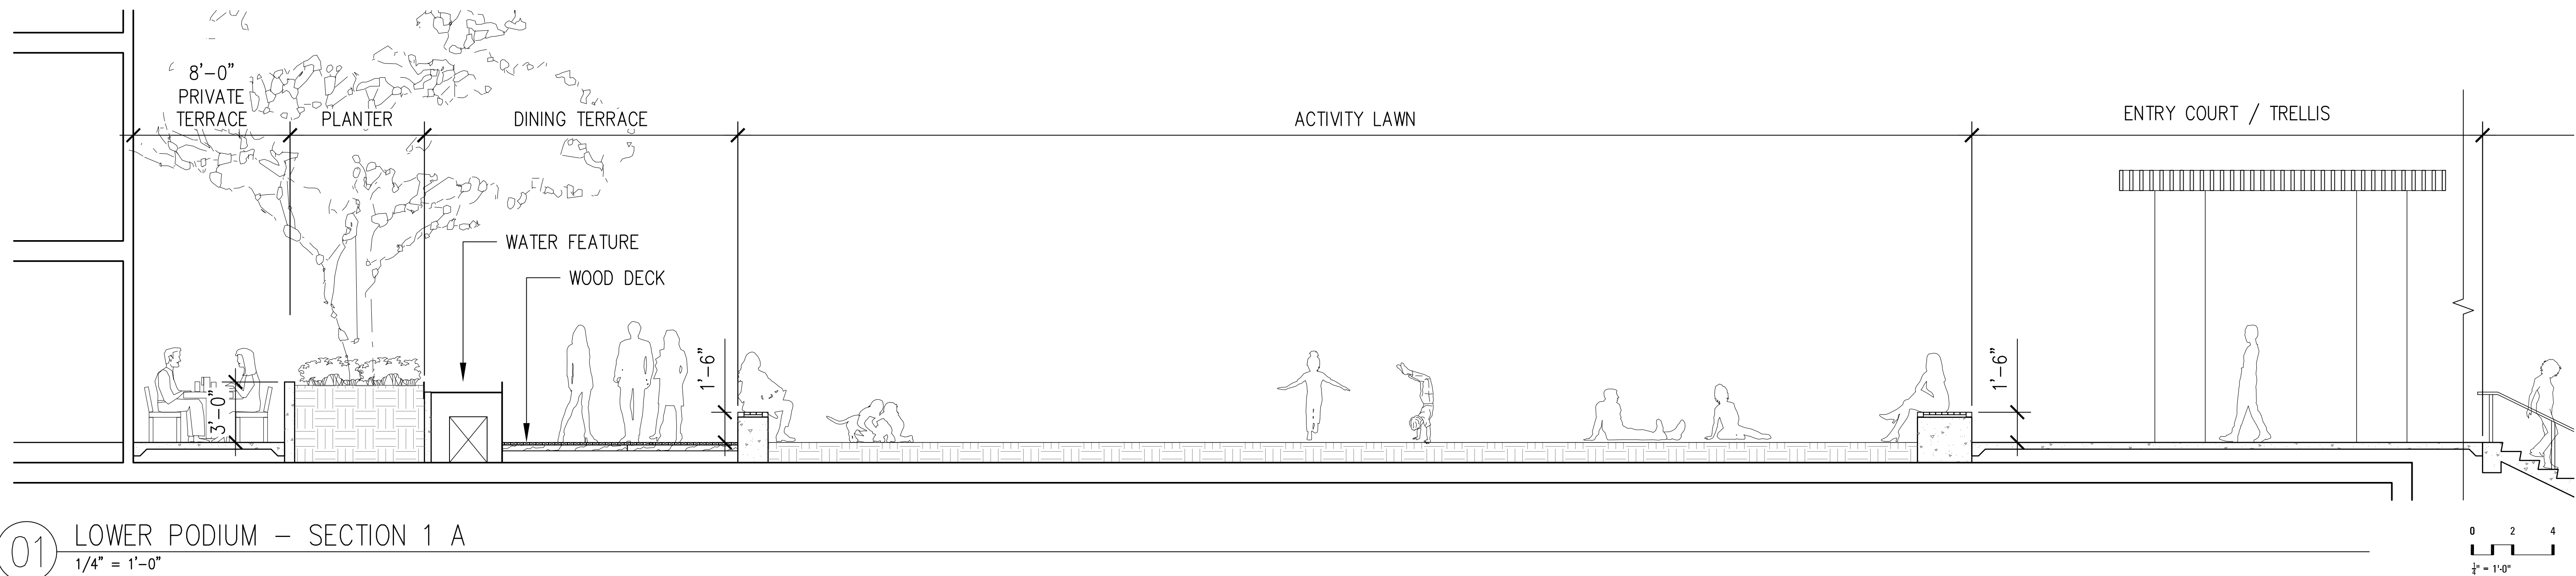

01 LOWER PODIUM - SECTION 1 A
1/4" = 1'-0"



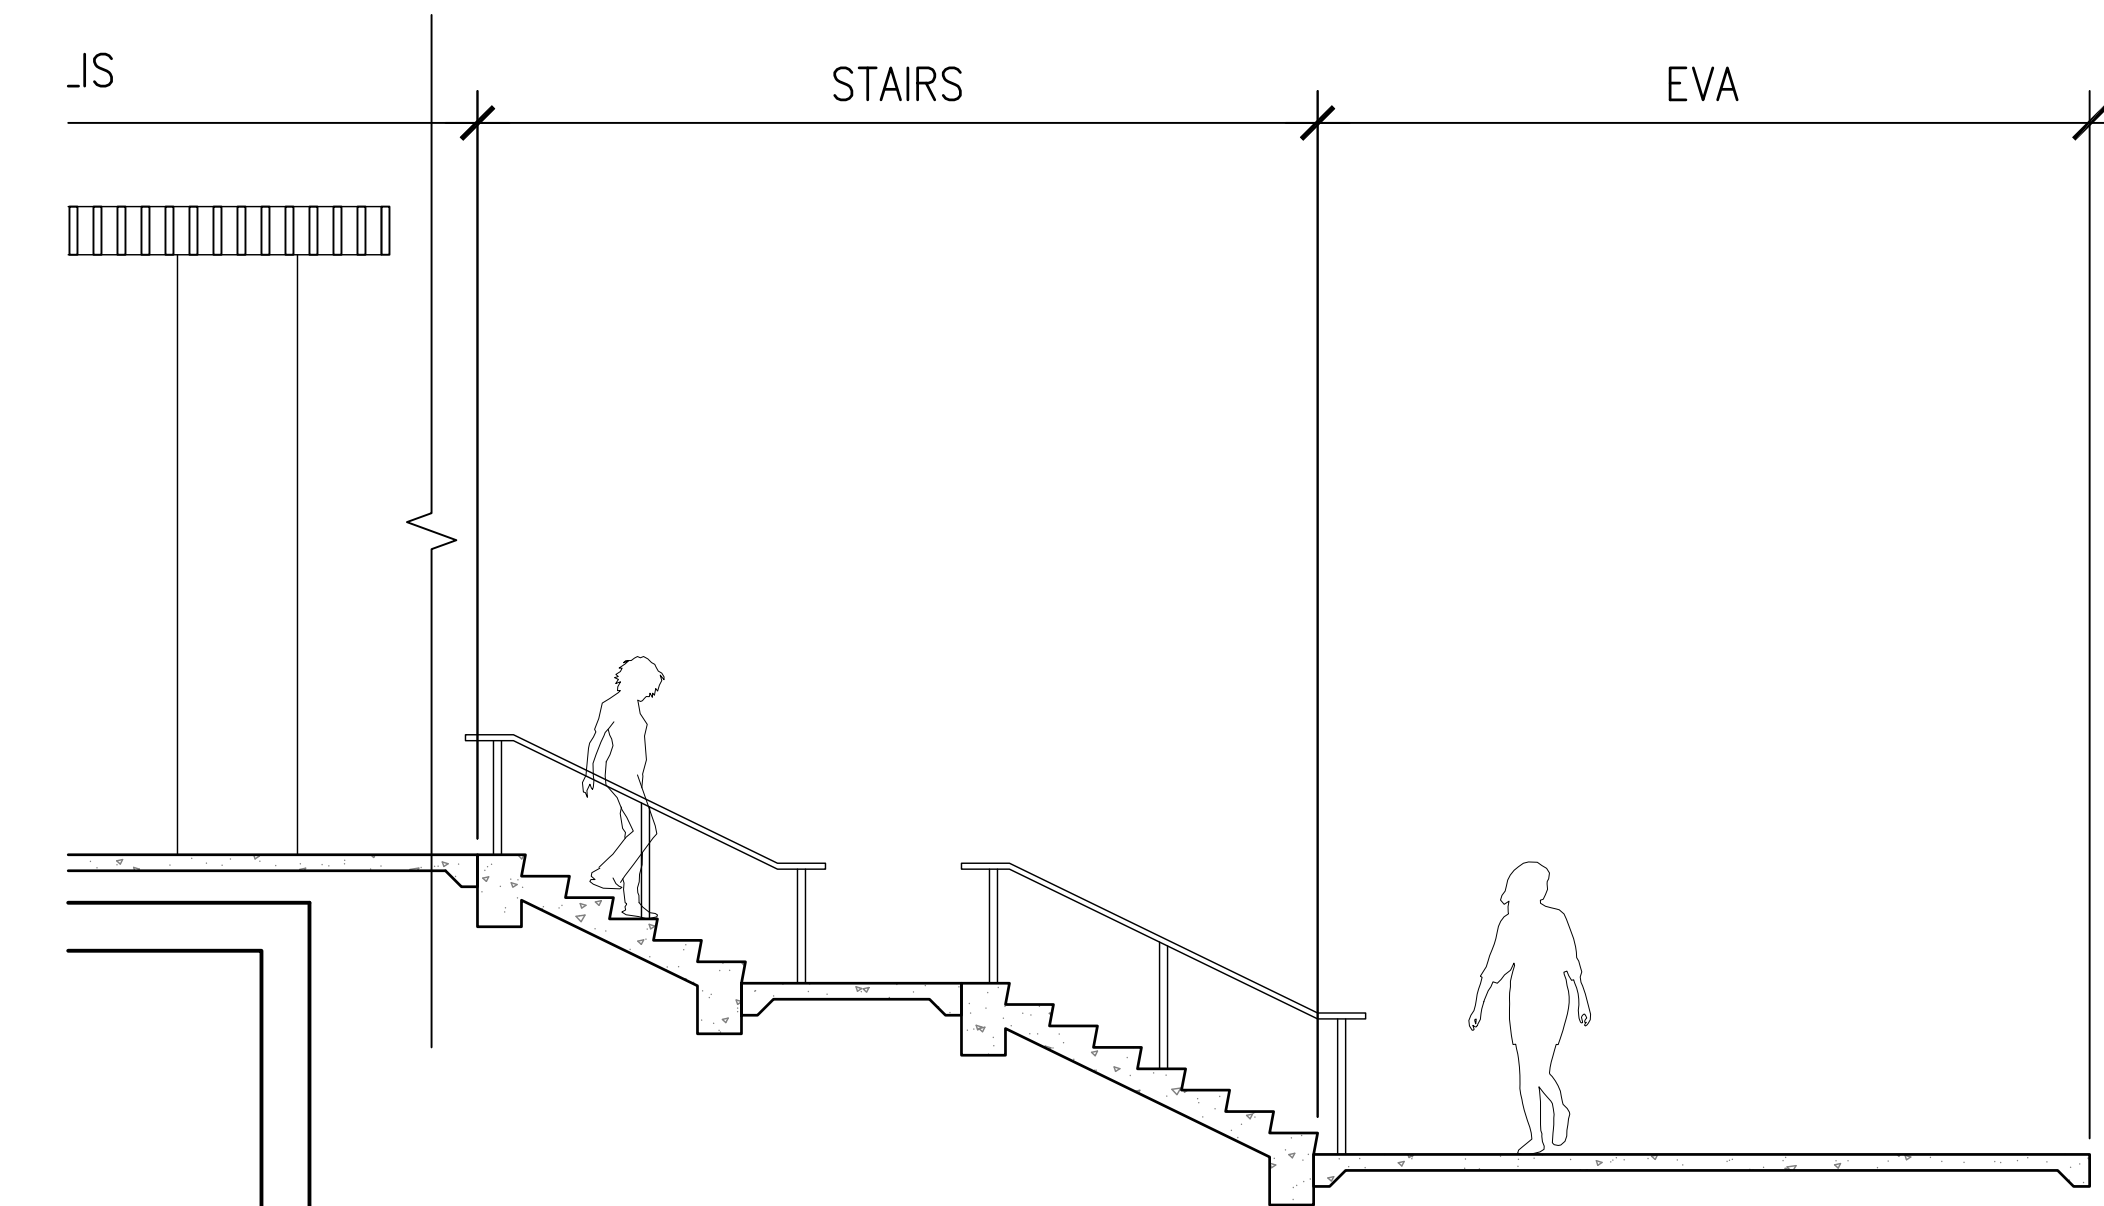


01 LOWER PODIUM – SECTION 1 B
1/4" = 1'-0"




HERCULES PARCELS Q & R

HERCULES, CA


LOWER PODIUM SECTIONS

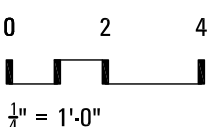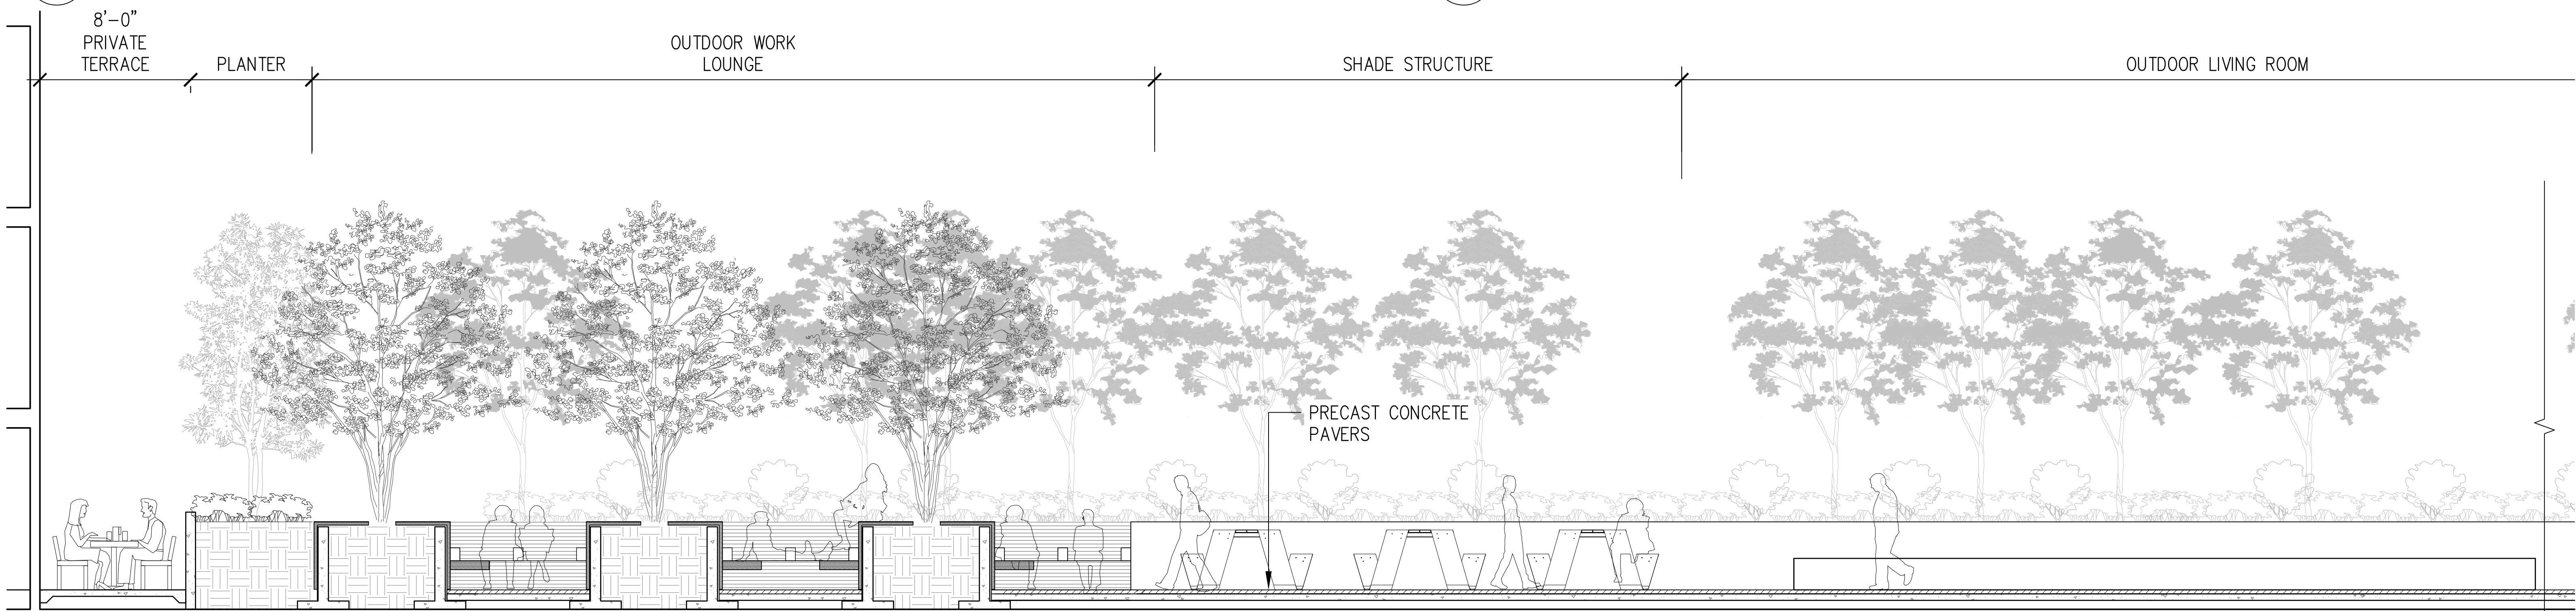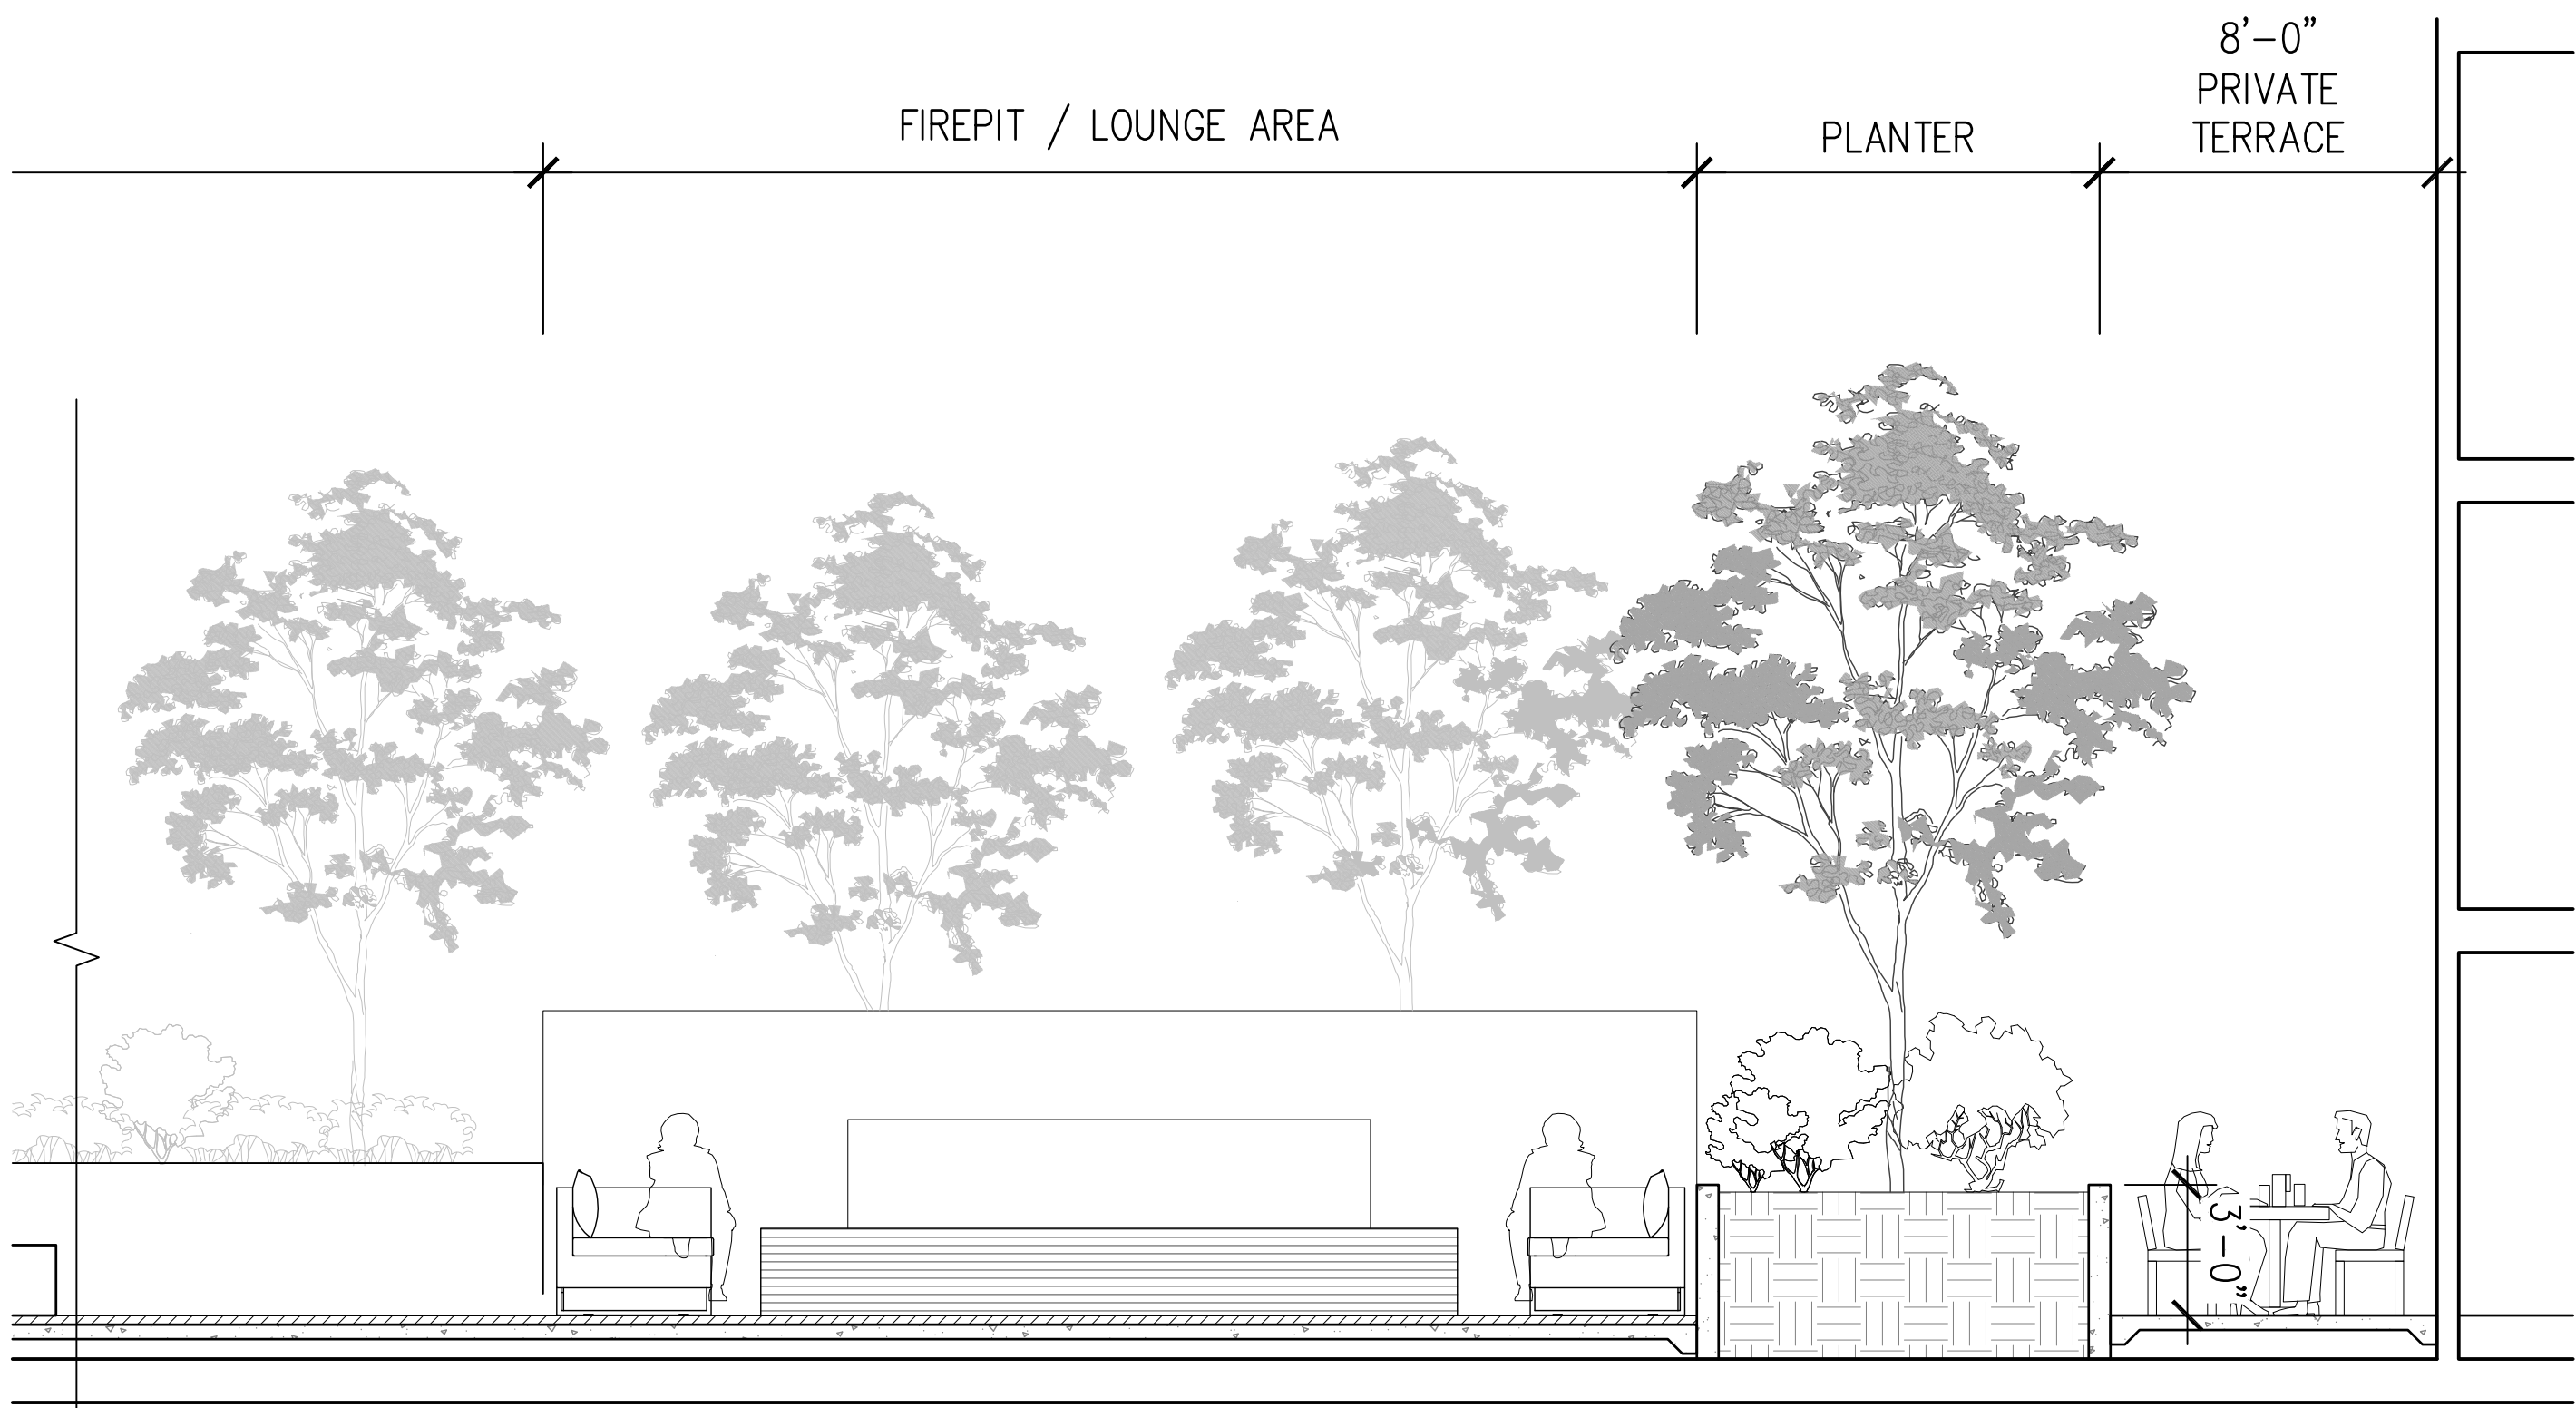

UPPER PODIUM SECTIONS

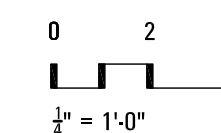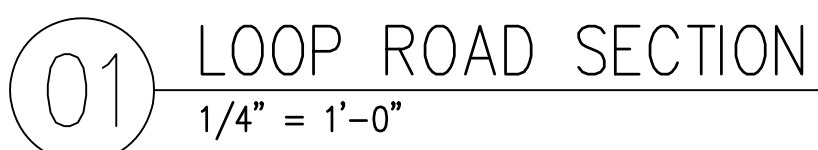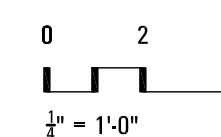

[FILE NAME: Z:\17025 HERCULES PARCELS Q&R DRAWING\6.40 CAD\1-SITE\170254 BLOCK Q&R TNDWG\1] [TAB: 34X22 BLDG SECTIONS - TITLE BLOCK] [October 18 - Wednesday 2017 - 6:14pm] [Plotted by: TNGUYEN] [Pen Setting: (Unknown)]
[XREF FILE NAME: -HBEX_TWBODY: -HBEXSITE: -HBEXTOP: -HBEXUTL: -HERCULES_MURPOINTELAYOUT: -JMPPPLAN: -JMPPRUTL: UNIT 1A: UNIT 1B: UNIT 1E: UNIT 1R A: UNIT 1R B: UNIT 2A: UNIT 2B: UNIT 2C: UNIT 2C MOD: UNIT 2D: UNIT 2F: UNIT 3A: W3422PER: W3422PERLOG]

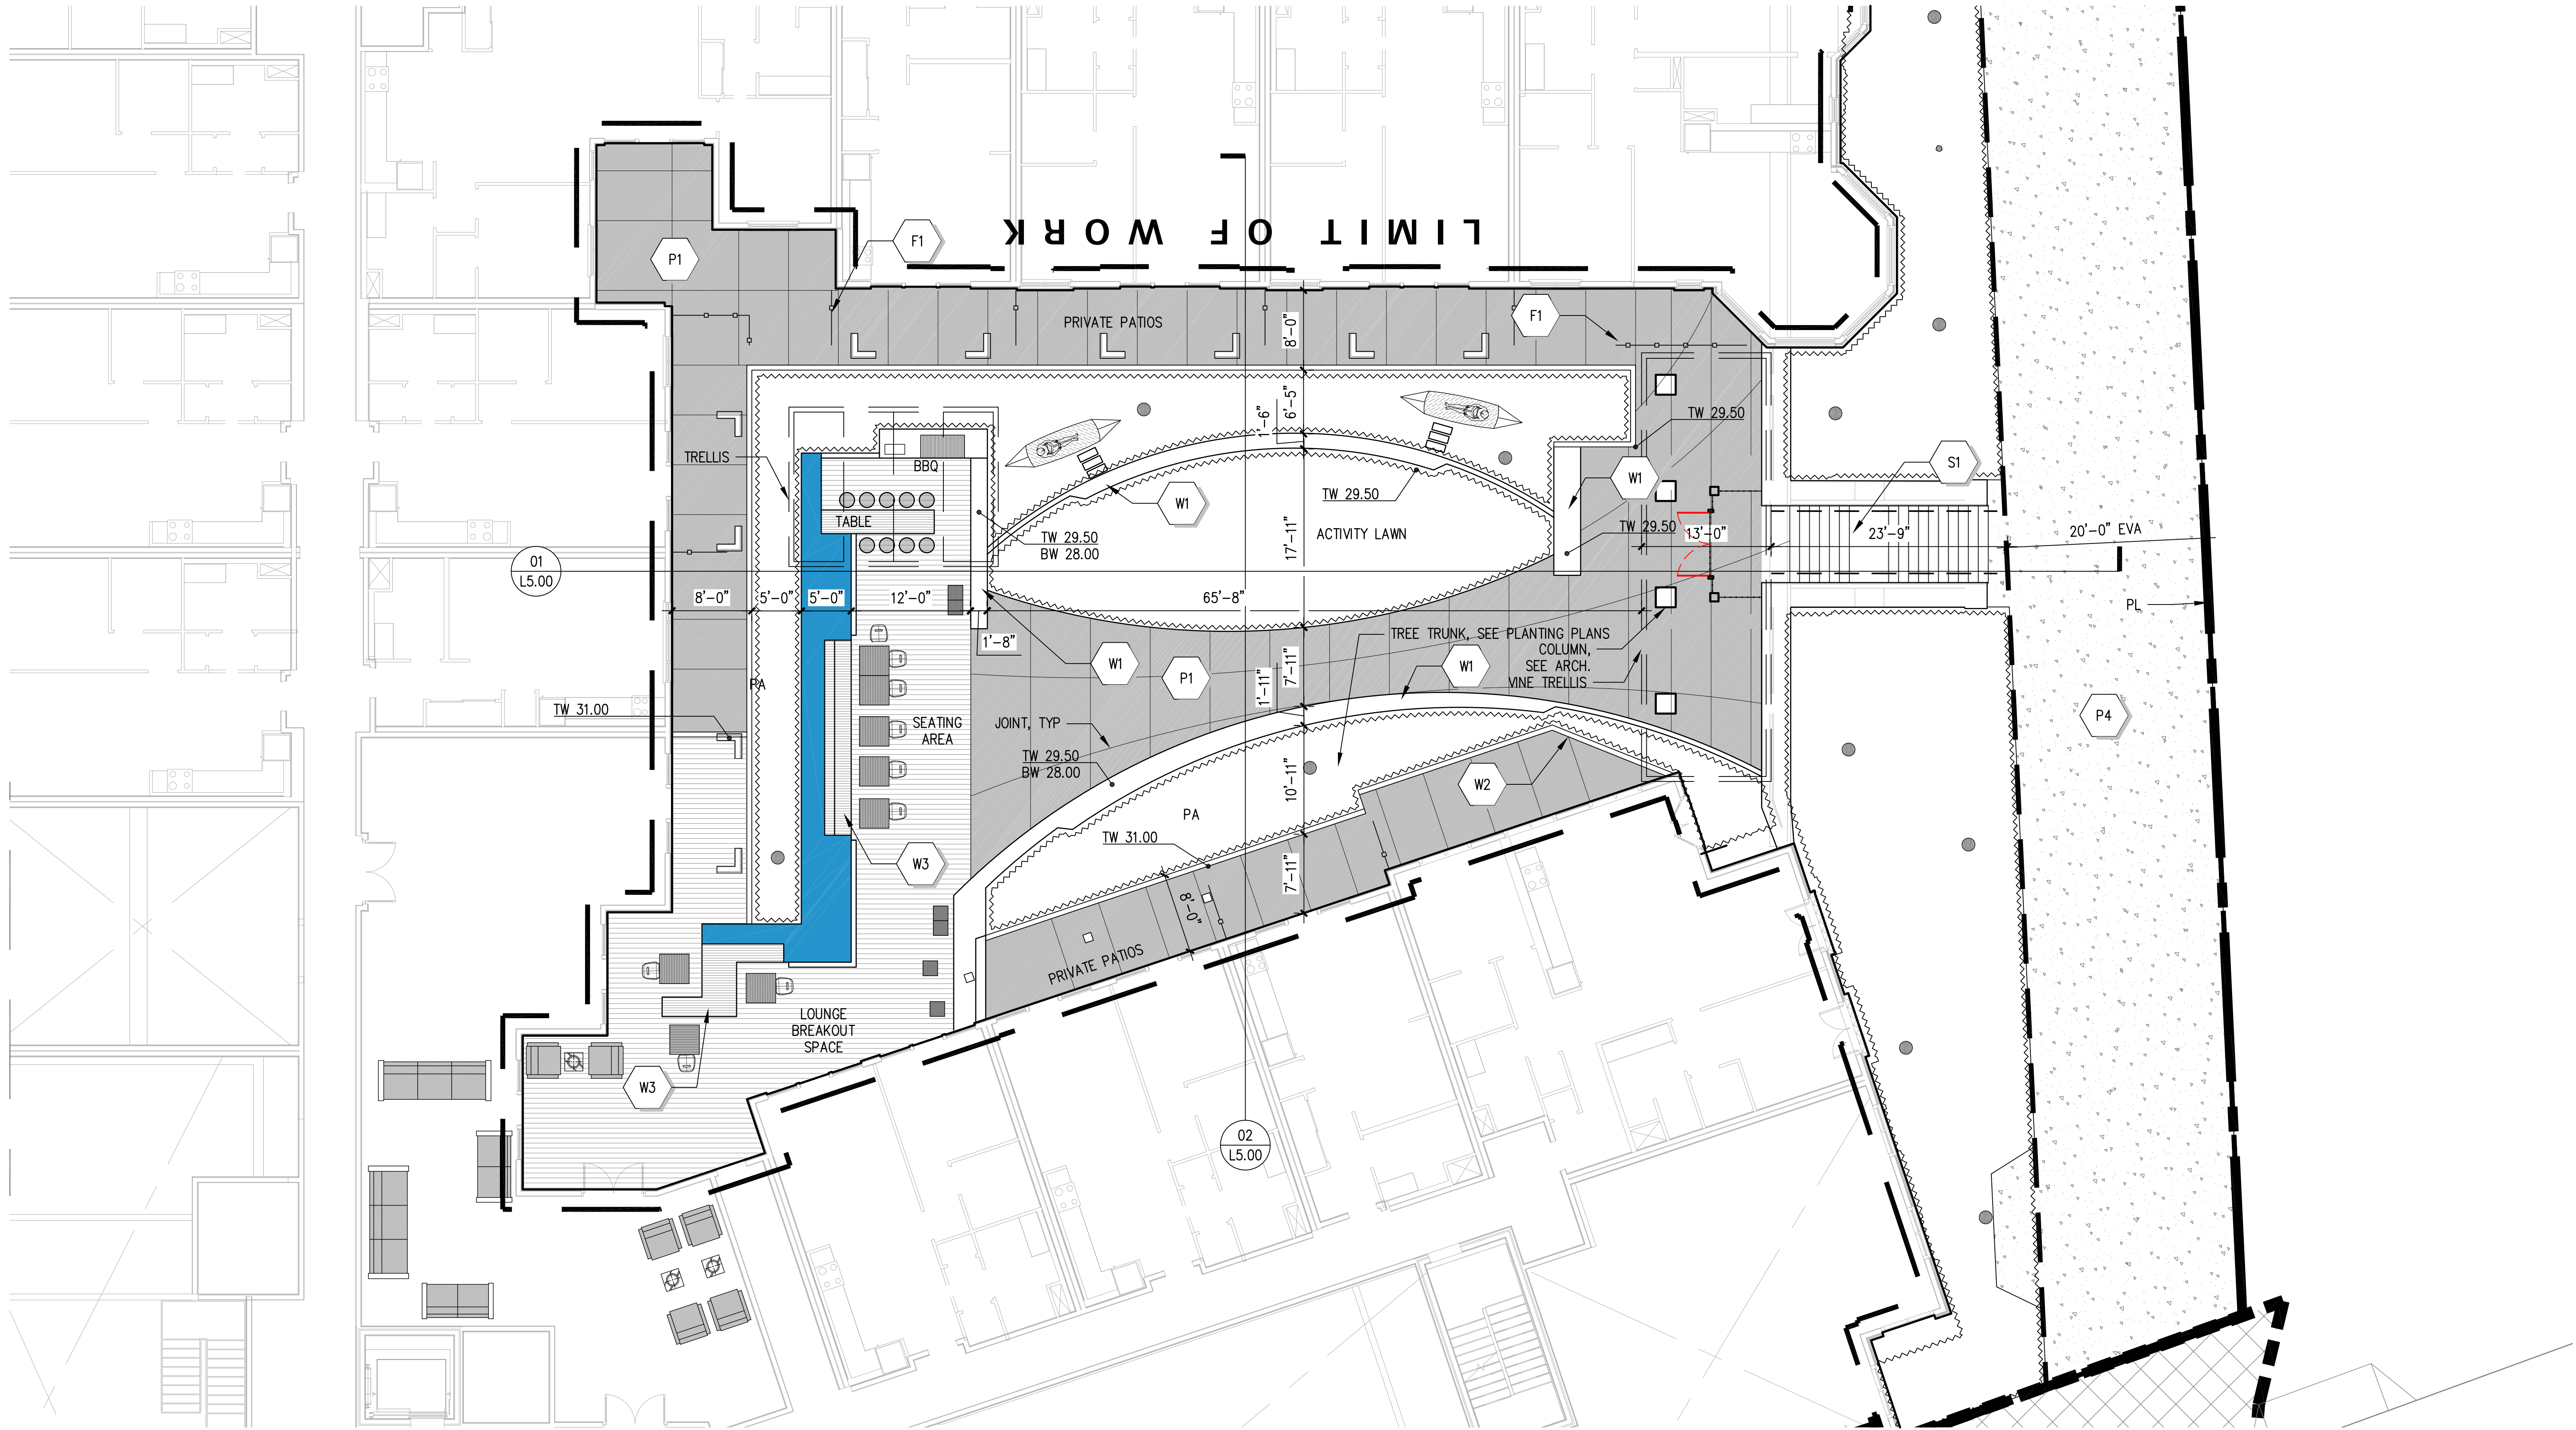


HERCULES PARCELS Q & R

HERCULES, CA

ENLARGEMENT PLAN-LOWER PODIUM

[FILE NAME: Z:\17025 HERCULES PARCELS Q&R\6 DRAWING\6.40 CAD\1-SITE\170254_BLOCK Q-R_TNDWG] [TAB: 34X22 BLDG SECTIONS - TITLE BLOCK] [October 18 - Wednesday 2017 - 6:14pm] [Plotted by: TNGUYEN] [Pen Setting: (Unknown)]
[XREF FILE NAME: -HBCX_TWBODY: -HBCX_SITE: -HBCX_TOPO: -HBCX_UTIL: -HERCULES_MURPOINT_LAYOUT: -JMPPRPLAN: -JMPPRUTIL: UNIT 1A: UNIT 1B: UNIT 1E: UNIT 1R A: UNIT 1R B: UNIT 2A: UNIT 2B: UNIT 2C: UNIT 2C MOD 1: UNIT 2D: UNIT 2F: UNIT 2G: UNIT 3A: W3422PER: W3422PERLOG]

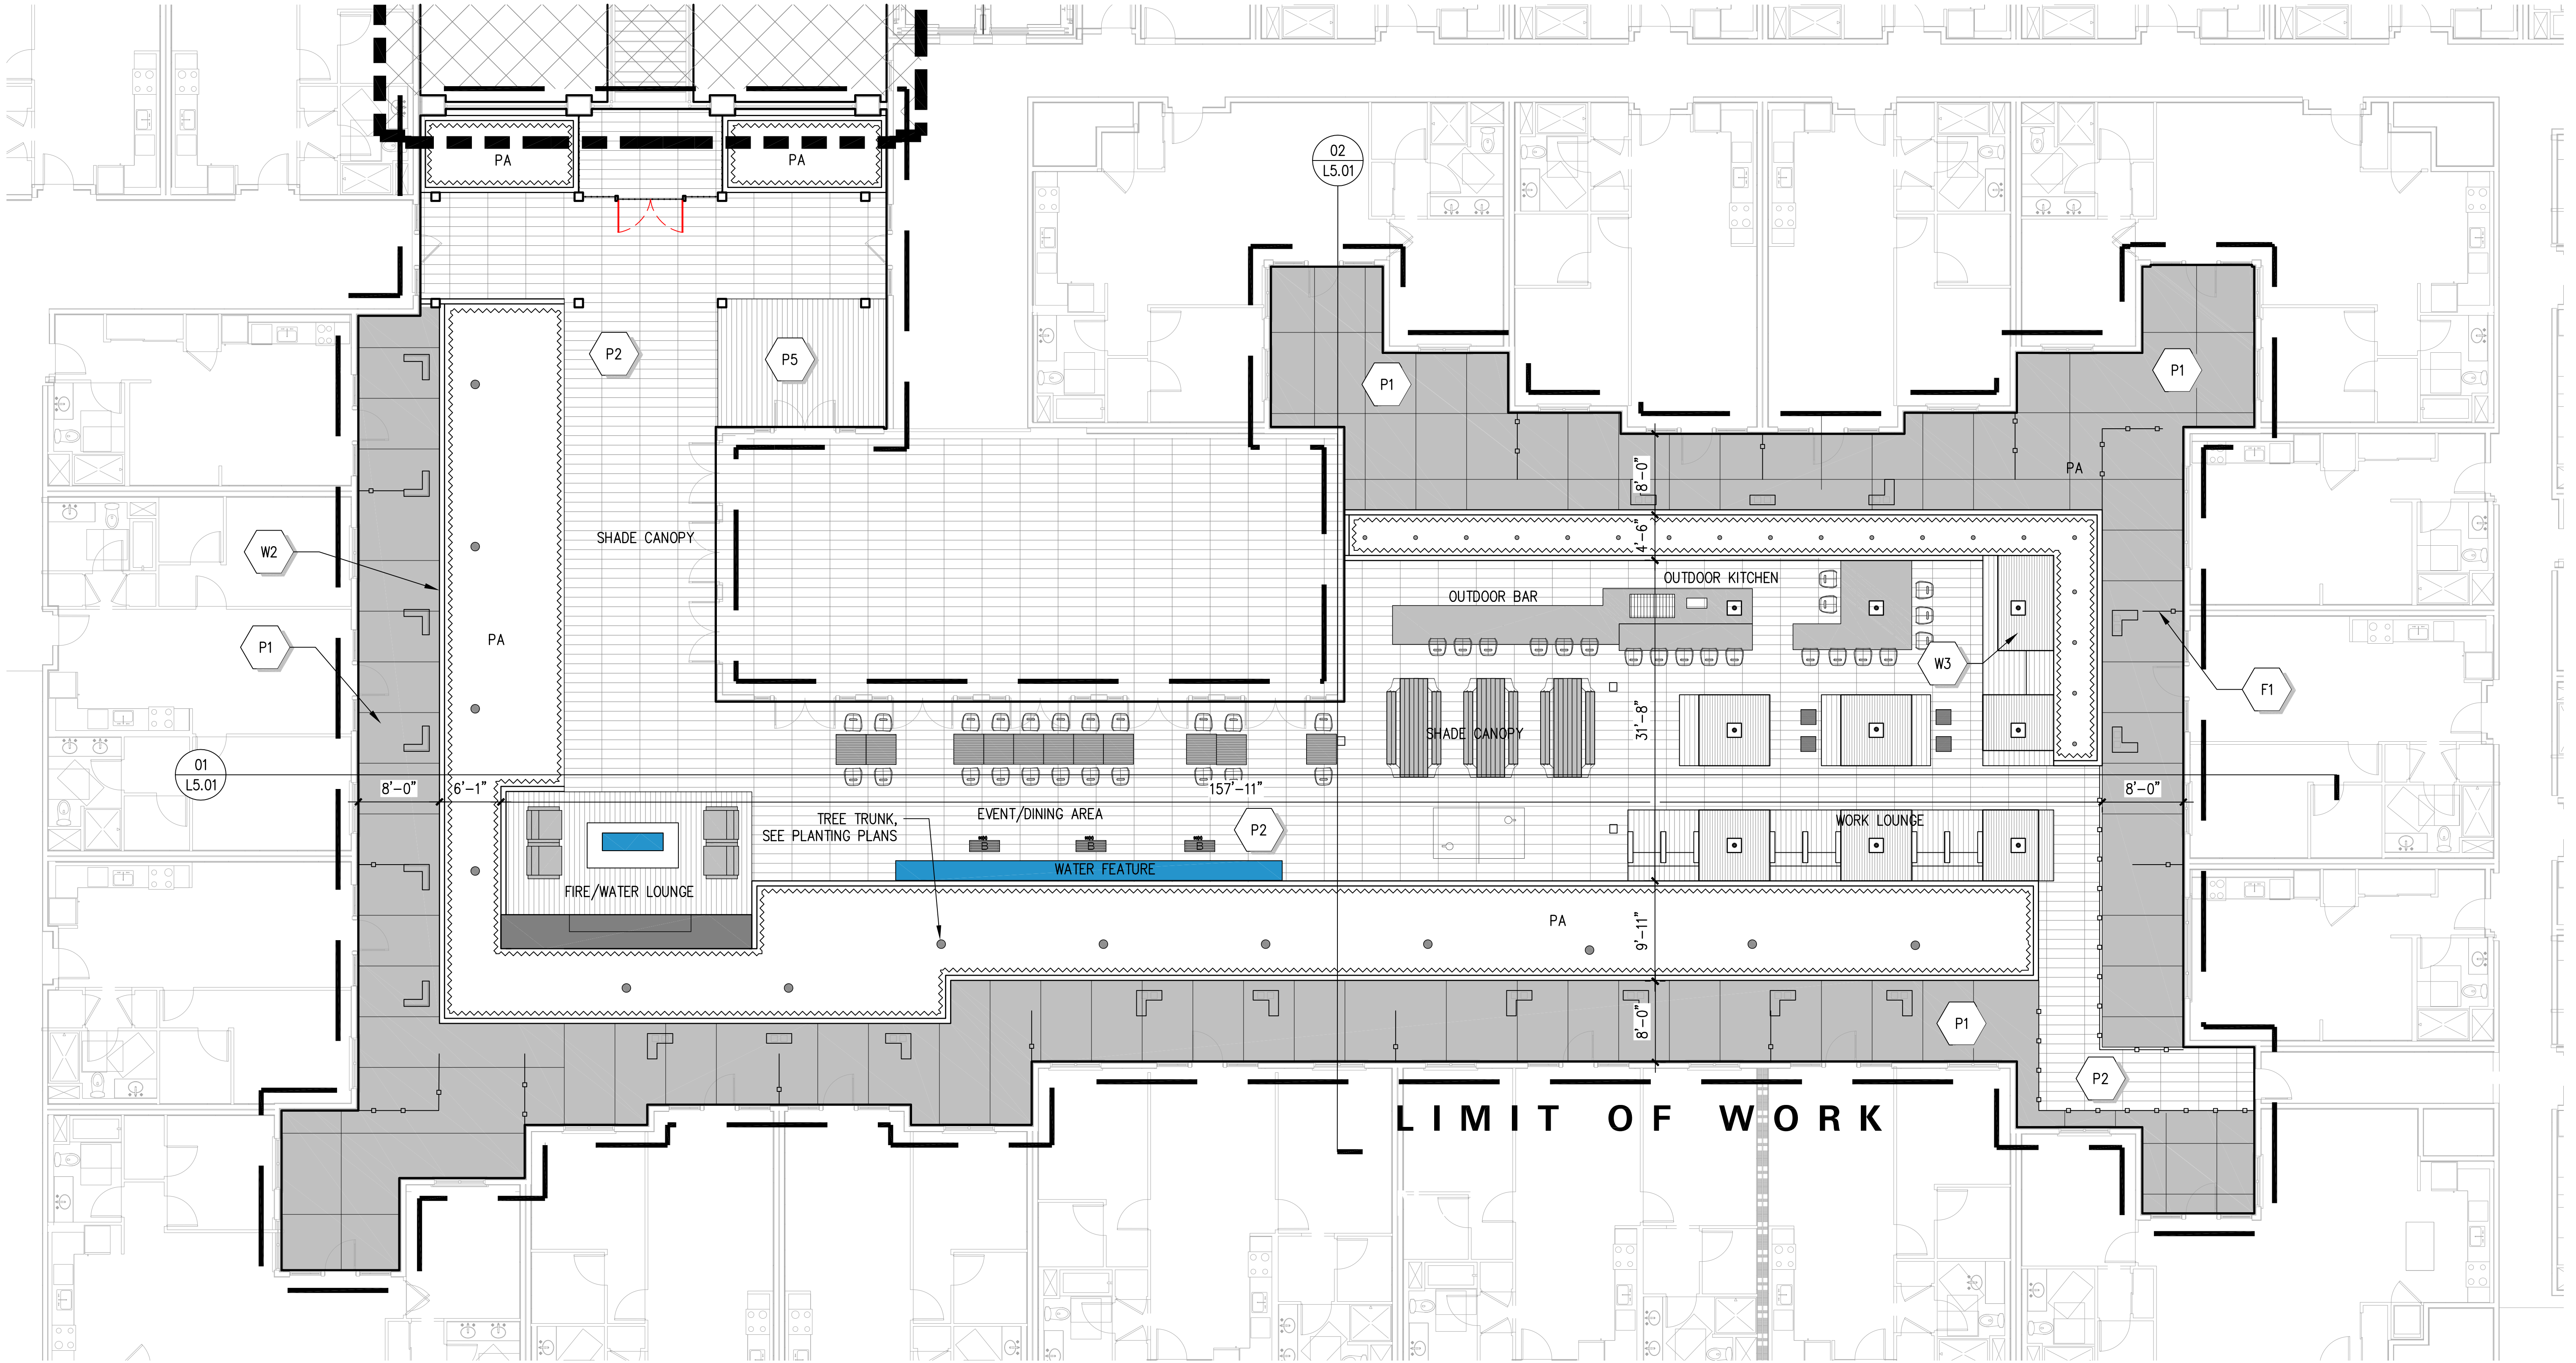

HERCULES PARCELS Q & R

HERCULES, CA

ENLARGEMENT PLAN-UPPER PODIUM