


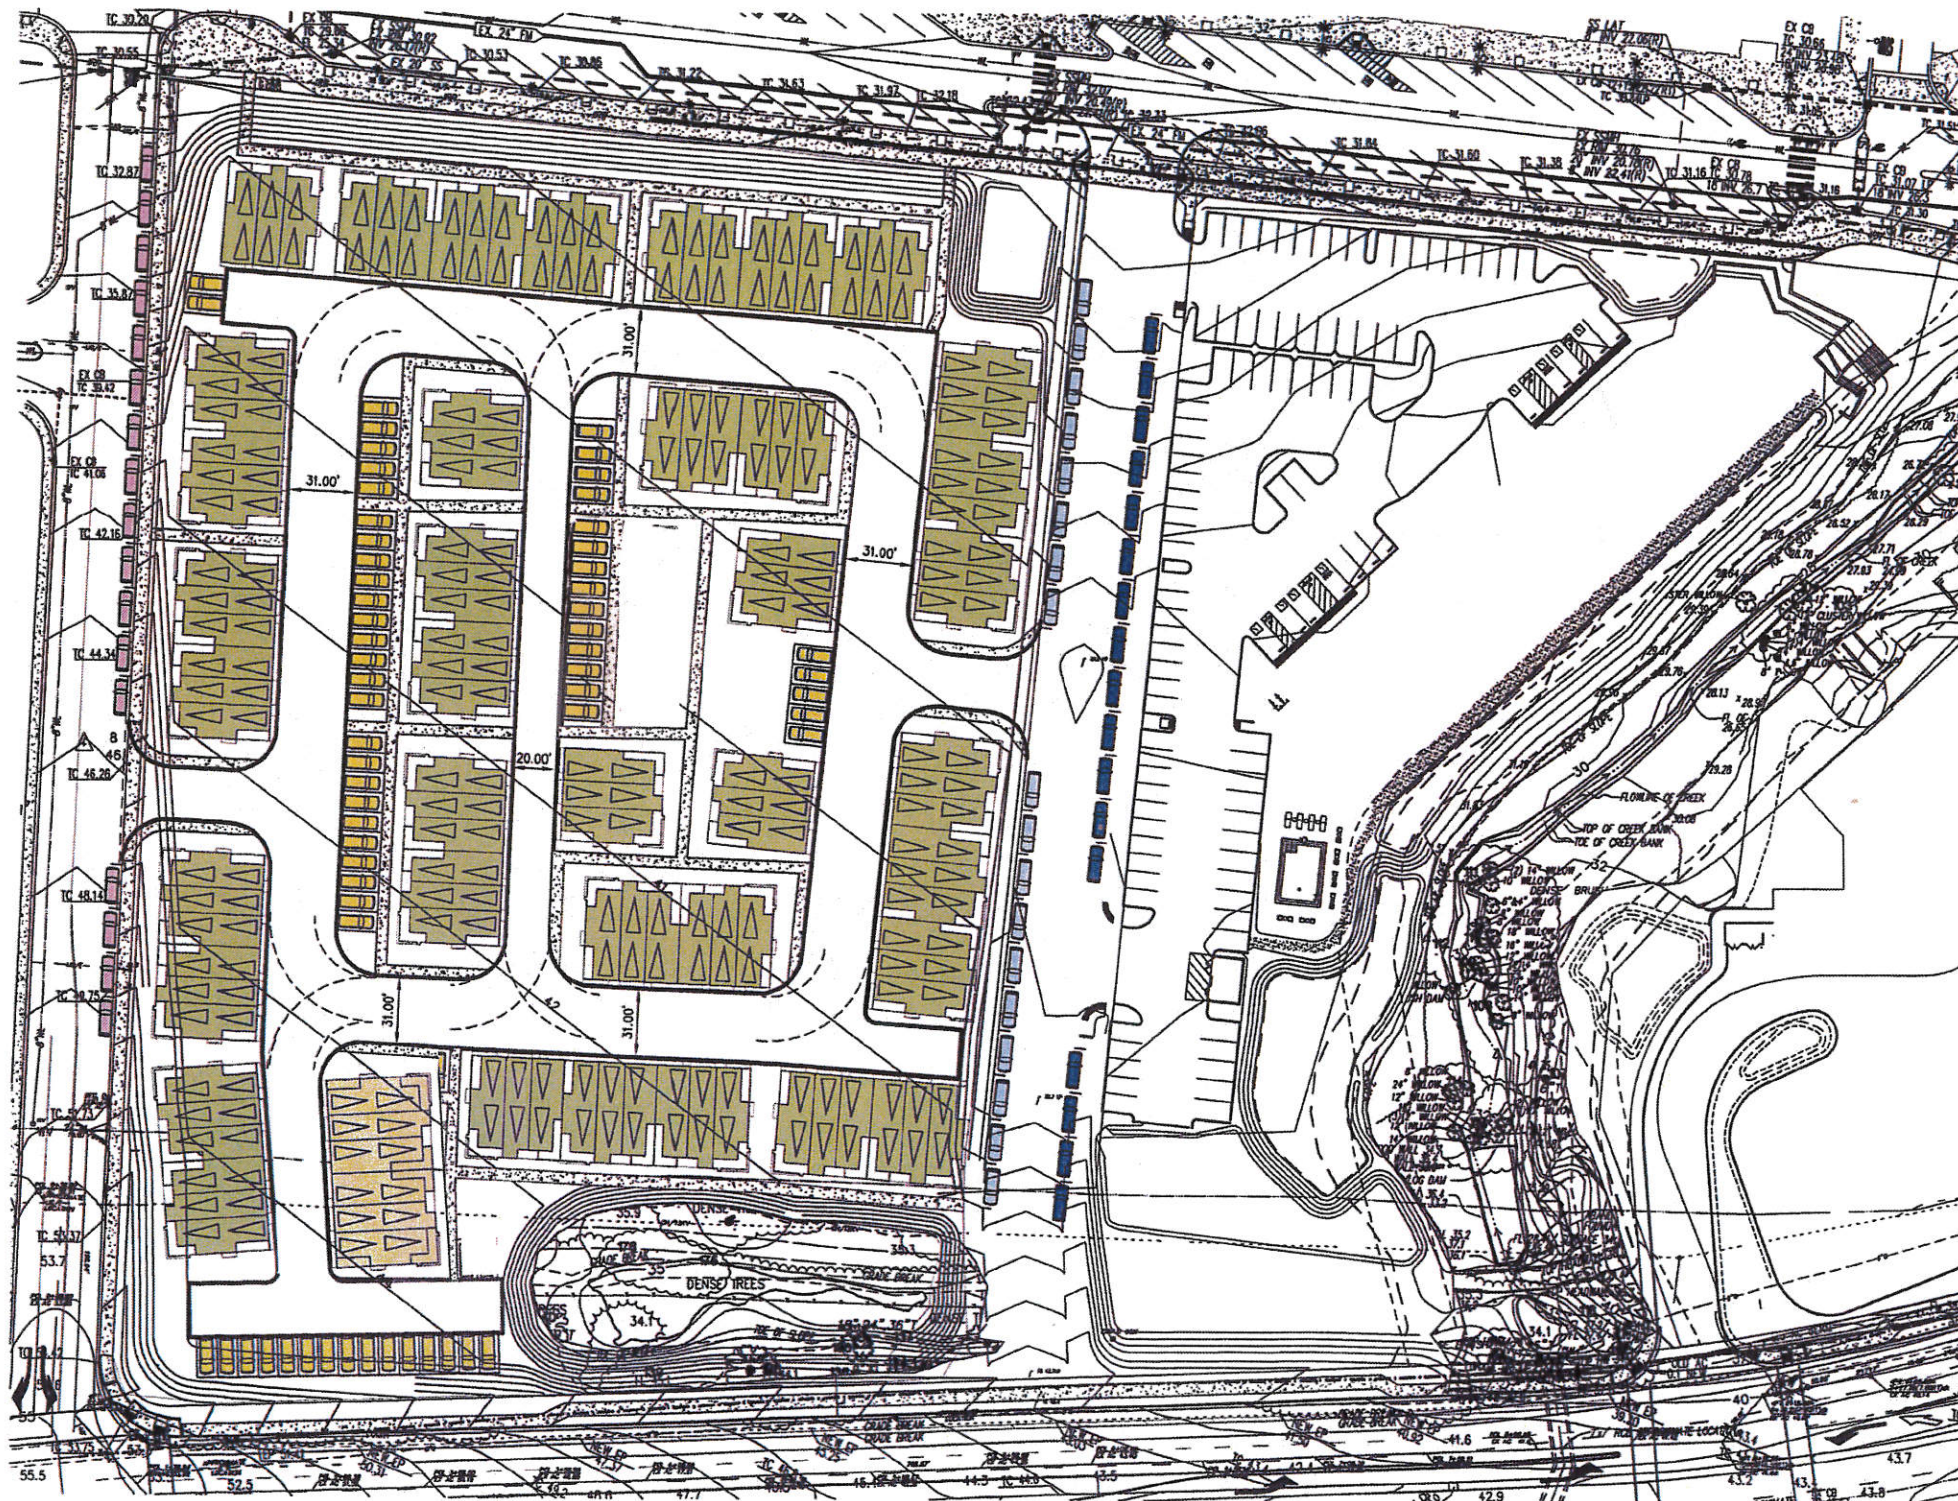

ALTERNATIVE ONE

SITE DATA

SITE AREA	5.6 ACRES
TOWNHOME UNITS	120 DU
OVERALL DENSITY	22.5 DU/AC

PARKING CALCULATION

GARAGE @ 2/ UNIT	240 Spaces (240 Total - 2/Unit)
"BAY" PARKING	61 Spaces (301 Total 2.51/Unit)
OHLONE WEST	18 Spaces (319 Total 2.66/Unit)
OHLONE EAST	17 Spaces (336 Total 2.80/Unit)
TSUSHIMA EAST	17 Spaces (353 Total 2.94/Unit)

0' 40' 80'
SCALE: 1" = 40'




SYCAMORE CROSSINGS | LEWIS MANAGEMENT CORP.
HERCULES, CALIFORNIA

NOTE: SQUARE FOOTAGE MAY VARY BASED ON CALCULATION METHODS.

THESE DRAWINGS ARE PREPARED FOR DESIGN DEVELOPMENT AND PRELIMINARY STUDIES ONLY AND ARE NOT TO BE USED FOR ANY OTHER PURPOSES SUCH AS FINAL PLANNING, DESIGN, ENGINEERING, OR CONSTRUCTION. © COPYRIGHT 2004 WOODLEY ARCHITECTURAL GROUP, INC. THESE DRAWINGS HAVE NOT BEEN USED OR REPRODUCED WITHOUT THE EXPRESS WRITTEN PERMISSION OF WOODLEY ARCHITECTURAL GROUP, INC.

**woodley
architectural
group, inc**
colorado // 731 southpark dr. suite 8
littleton, co 80120 / 303.683.7231
california // 2943 pullman st. suite A
santa ana, ca 92705 / 949.553.8919

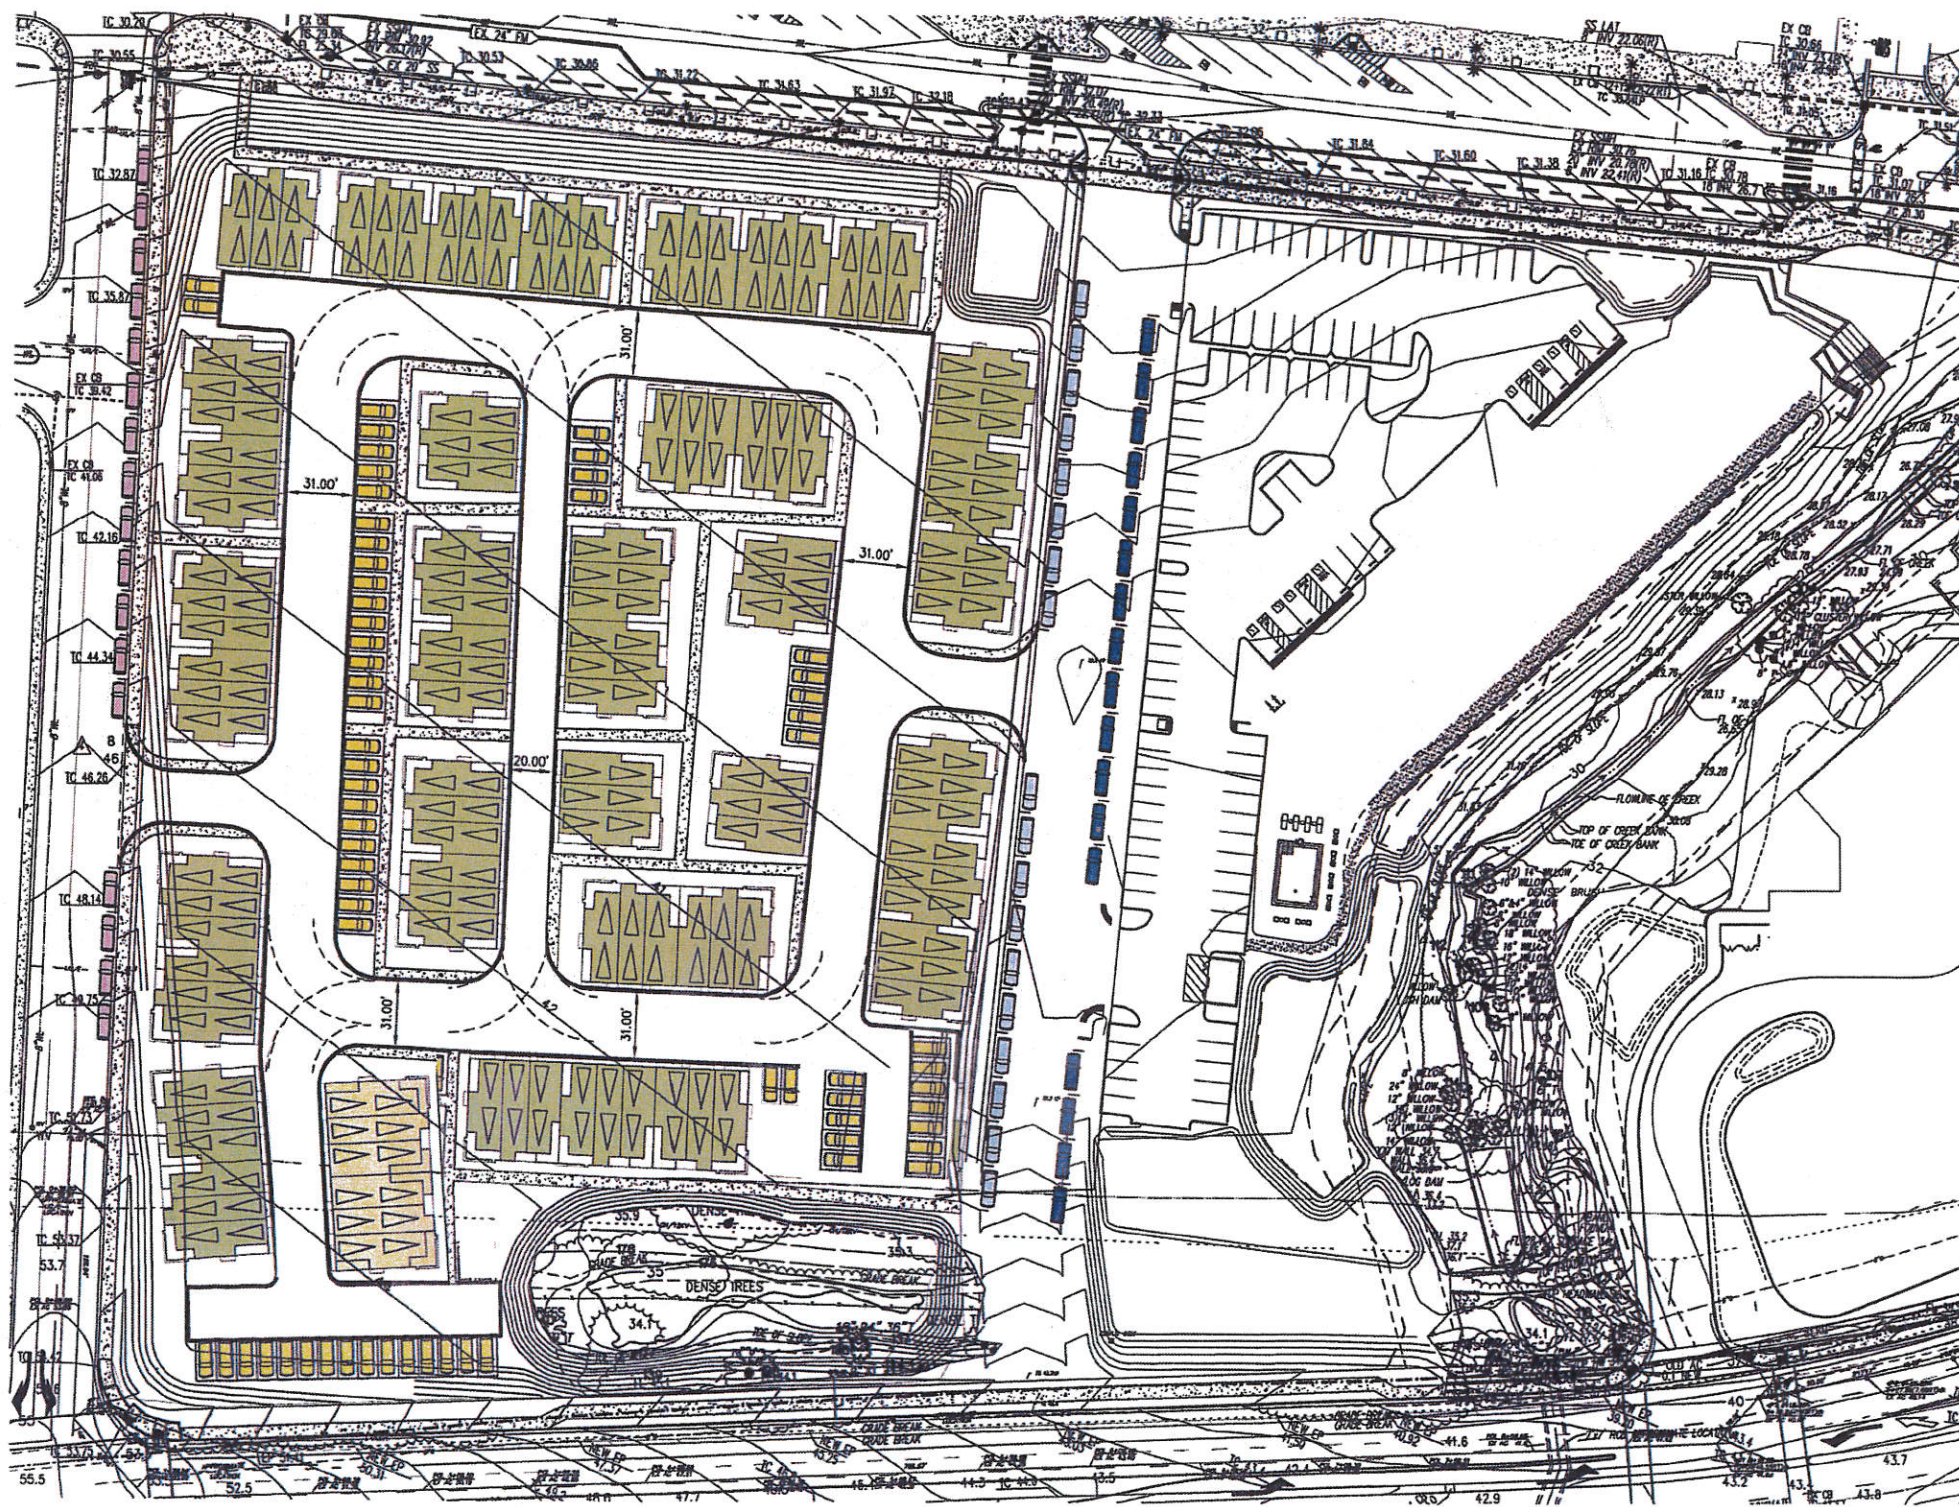

ALTERNATIVE TWO

SITE DATA

SITE AREA	5.6 ACRES
TOWNHOME UNITS	120 DU
OVERALL DENSITY	22.5 DU/AC

PARKING CALCULATION

GARAGE @ 2/ UNIT	240 Spaces (240 Total - 2/Unit)
"BAY" PARKING	60 Spaces (300 Total 2.5/Unit)
OHLONE WEST	18 Spaces (323 Total 2.65/Unit)
OHLONE EAST	17 Spaces (340 Total 2.80/Unit)
TSUSHIMA EAST	17 Spaces (357 Total 2.93/Unit)

0' 40' 80'
SCALE: 1" = 40'




SYCAMORE CROSSINGS | LEWIS MANAGEMENT CORP.
HERCULES, CALIFORNIA

NOTE: SQUARE FOOTAGE MAY VARY BASED ON CALCULATION METHODS

THESE DRAWINGS ARE INTENDED FOR DESIGN DEVELOPMENT AND PRELIMINARY REVIEW ONLY AND ARE NOT TO BE USED FOR ANY OTHER PURPOSE, SUCH AS FINAL PLANNING OR FINAL ENGINEERING. COPYRIGHT © 2004 WOODLEY ARCHITECTURAL GROUP, INC. THESE DRAWINGS MAY NOT BE USED OR REPRODUCED WITHOUT THE EXPRESS WRITTEN PERMISSION OF WOODLEY ARCHITECTURAL GROUP, INC.

**woodley
architectural
group, inc**
colorado // 731 southpark dr. suite 8
littleton, co 80120 / 303.683.7231
california // 2943 pullman st. suite A
santa ana, ca 92705 / 949.553.8919

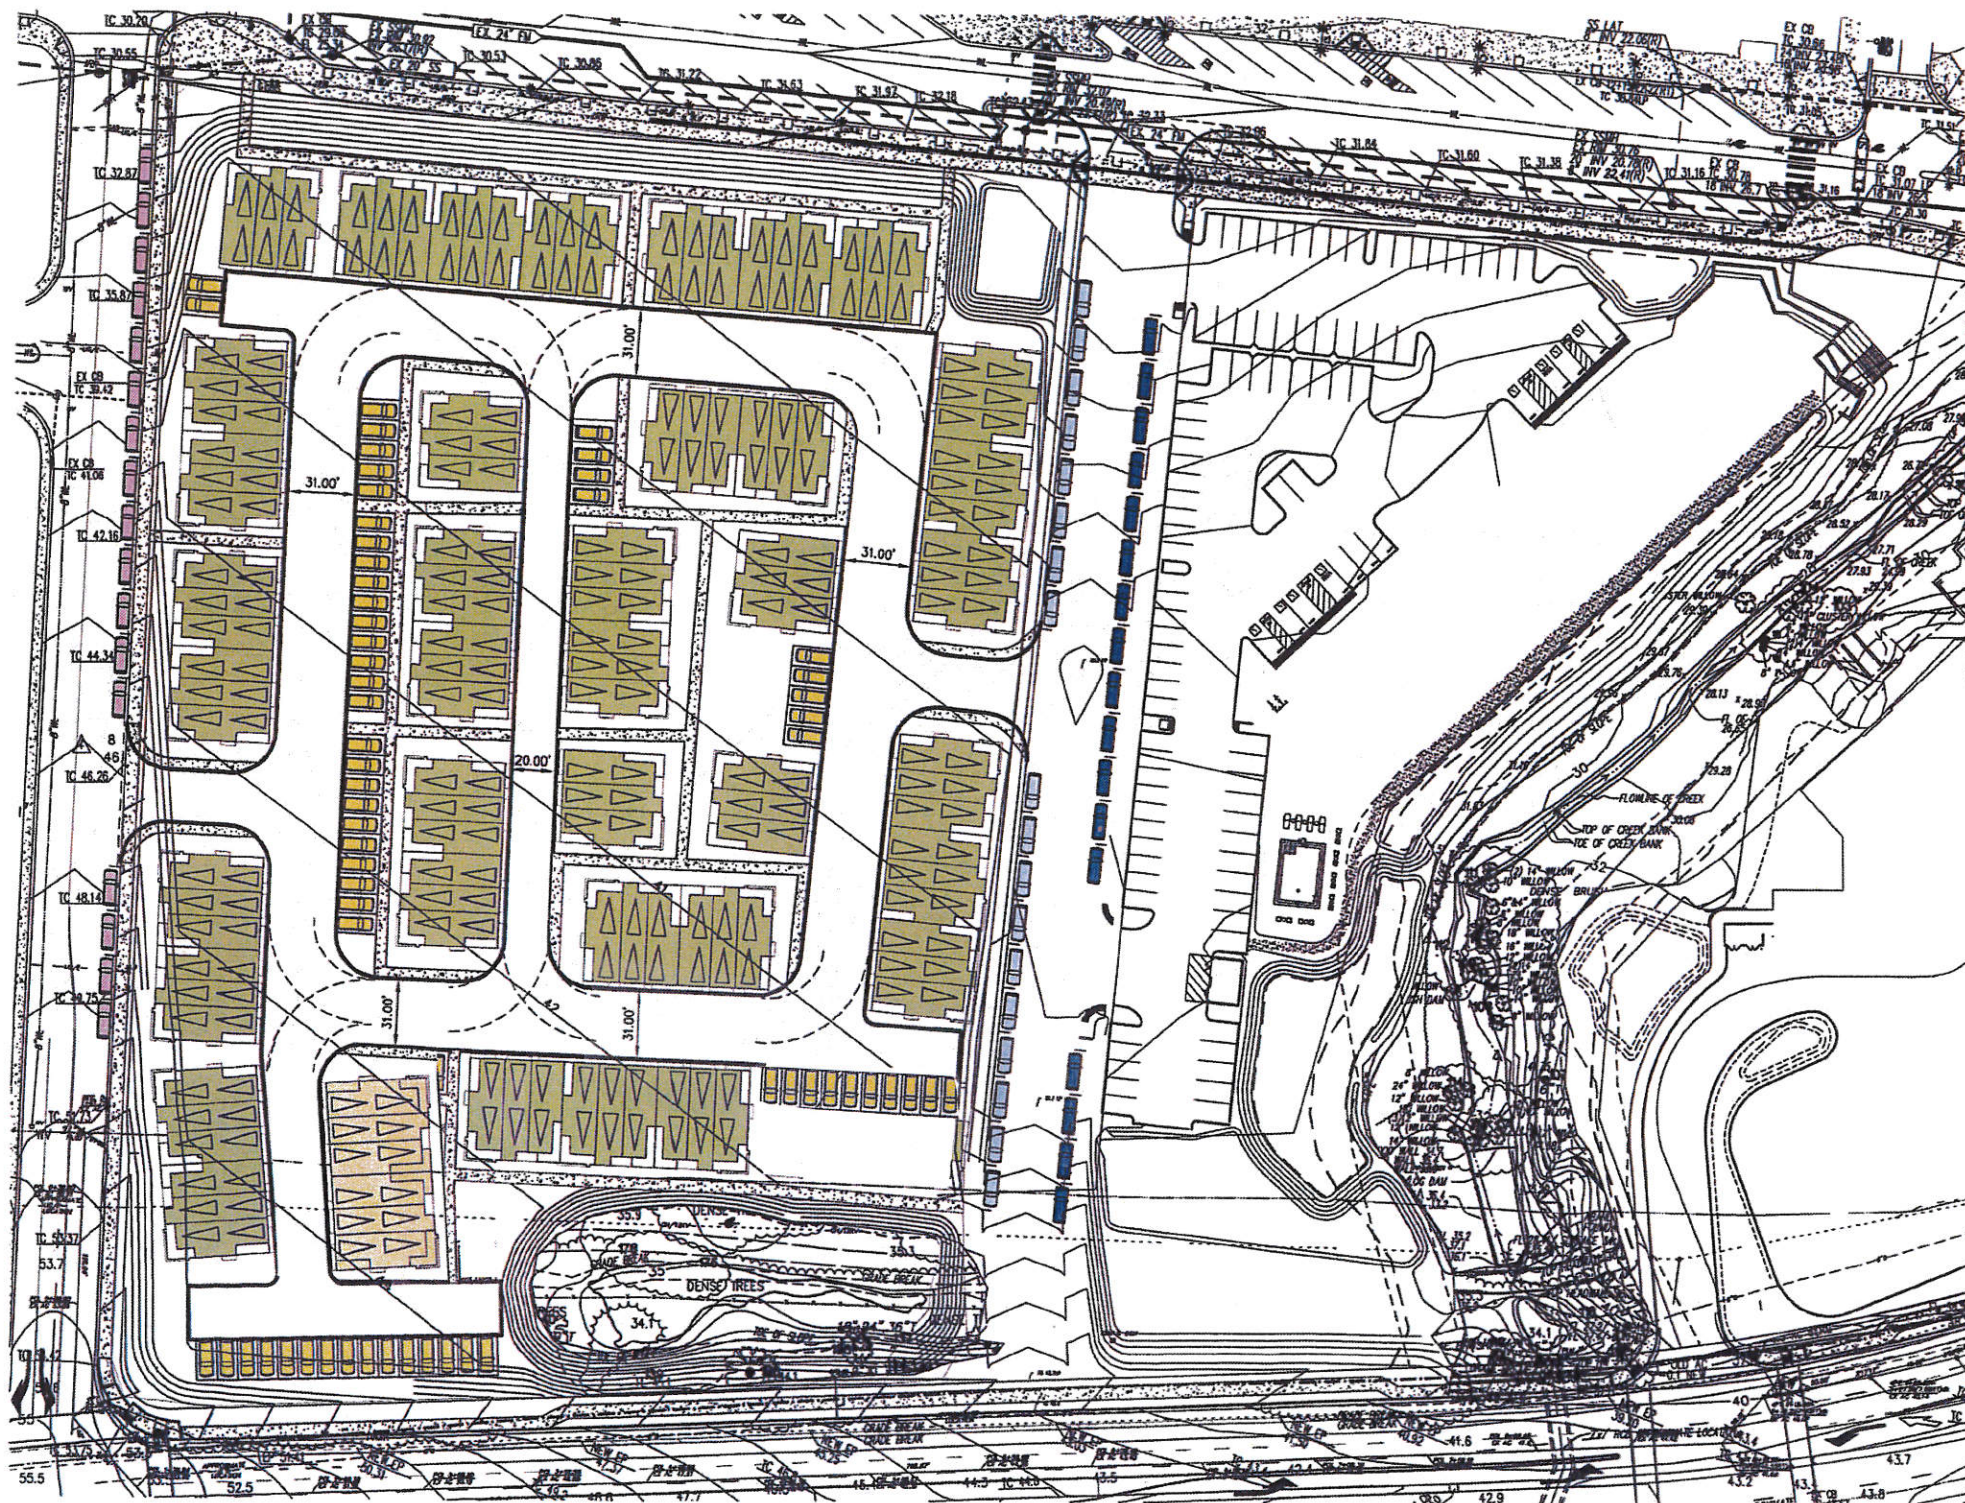

ALTERNATIVE THREE

SITE DATA

SITE AREA 5.6 ACRES
 TOWNHOME UNITS 120 DU
 OVERALL DENSITY 22.5 DU/AC

PARKING CALCULATION

GARAGE @ 2/ UNIT 240 Spaces (240 Total - 2/Unit)
 "BAY" PARKING 60 Spaces (300 Total 2.5/Unit)
 OHLONE WEST 18 Spaces (323 Total 2.65/Unit)
 OHLONE EAST 17 Spaces (340 Total 2.80/Unit)
 TSUSHIMA EAST 17 Spaces (357 Total 2.93/Unit)

0' 40' 80'
 SCALE: 1" = 40'



SYCAMORE CROSSINGS | LEWIS MANAGEMENT CORP.
 HERCULES, CALIFORNIA

woodley
 architectural
 group, inc
 colorado // 731 southpark dr. suite 8
 littleton, co 80120 / 303.683.7231
 california // 2943 pullman st. suite A
 santa ana, ca 92705 / 949.553.8919

NOTE: SQUARE FOOTAGE MAY VARY BASED ON CALCULATION METHODS
 THESE DRAWINGS ARE INTENDED FOR DESIGN DEVELOPMENT AND PRELIMINARY STUDIES ONLY AND ARE NOT TO BE USED FOR ANY OTHER PURPOSES, SUCH AS FINAL PLANNING, DESIGN, ENGINEERING, OR CONSTRUCTION. COPYRIGHT © WOODLEY ARCHITECTURAL GROUP, INC. THESE DRAWINGS MAY NOT BE USED OR REPRODUCED WITHOUT THE EXPRESS WRITTEN PERMISSION OF WOODLEY ARCHITECTURAL GROUP, INC.