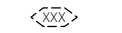



GENERAL NOTES:


- ALL WORK SHALL CONFORM TO THE LATEST EDITION OF THE STATE OF CALIFORNIA DEPARTMENT OF TRANSPORTATION (CALTRANS) STANDARD PLANS AND SPECIFICATIONS AND SPECIAL PROVISIONS, AND THE CA MUTCD.
- ALL PAVEMENT STRIPING AND MARKINGS SHALL BE THERMOPLASTIC, MINIMUM 0.15" THICK.
- EXISTING STRIPING AND PAVEMENT MARKINGS THAT ARE IN CONFLICT WITH PROPOSED STRIPING AND PAVEMENT MARKINGS SHALL BE REMOVED AND DISPOSED OF PER SECTIONS 84-9.03B OF THE STATE STANDARD SPECIFICATIONS.
- ALL SIGNING, STRIPING, AND PAVEMENT MARKINGS SHALL BE CAT-TRACKED AND APPROVED BY THE CITY ENGINEER PRIOR TO FINAL INSTALLATION.
- APPLICATION INSTRUCTIONS FOR TRAFFIC CIRCLES AND ISLANDS SHALL BE REFERENCED TO THE MANUFACTURER'S INSTRUCTIONS.
- COLORLED PAVEMENT TREATMENT SHALL BE STREETBOND SB150 PAVEMENT COATING PART A MIXED WITH STREETBOND SB150 PAVEMENT COATING PART B AND STREETBOND COLORANT OR APPROVED EQUIVALENT. COLOR SHALL BE APPROVED BY THE CITY ENGINEER PRIOR TO PROCUREMENT. PAVEMENT COATINGS SHALL BE INSTALLED PER MANUFACTURER'S RECOMMENDATIONS.
- ALL K71 BOLLARDS SHALL BE GREEN WITH WHITE REFLECTIVE BANDS AND SHALL BE APPROVED BY THE CITY ENGINEER PRIOR TO PROCUREMENT.


LEGEND:


- 

REMOVE EXISTING PAVEMENT STRIPE, ARROW OR LEGEND (BY GRINDING)
- 

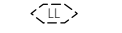REMOVE EXISTING PAVEMENT DELINEATION DETAIL NUMBER
- 

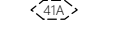REMOVE LIMIT LINE
- 

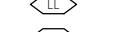EXISTING PAVEMENT DELINEATION DETAIL NUMBER PER CALTRANS DETAIL 41A
- 

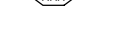INSTALL NEW LIMIT LINE (12" WHITE)
- 

INSTALL NEW PAVEMENT DELINEATION DETAIL NUMBER
- 

EXISTING PAVEMENT STRIPE, ARROW OR LEGEND TO REMAIN
- 

INSTALL NEW STOP PAVEMENT MARKING PER CALTRANS STANDARD PLAN A24D.
- 

EXISTING WOODEN POLE LUMINAIRE WITH SIGN
- 


EXISTING WOODEN POLE LUMINAIRE
- 

K71 BOLLARD
- 


REMOVE EXISTING ROADSIDE SIGN
- 

EXISTING ROADSIDE SIGN ON POST
- 

INSTALL NEW ROADSIDE SIGN ON POST

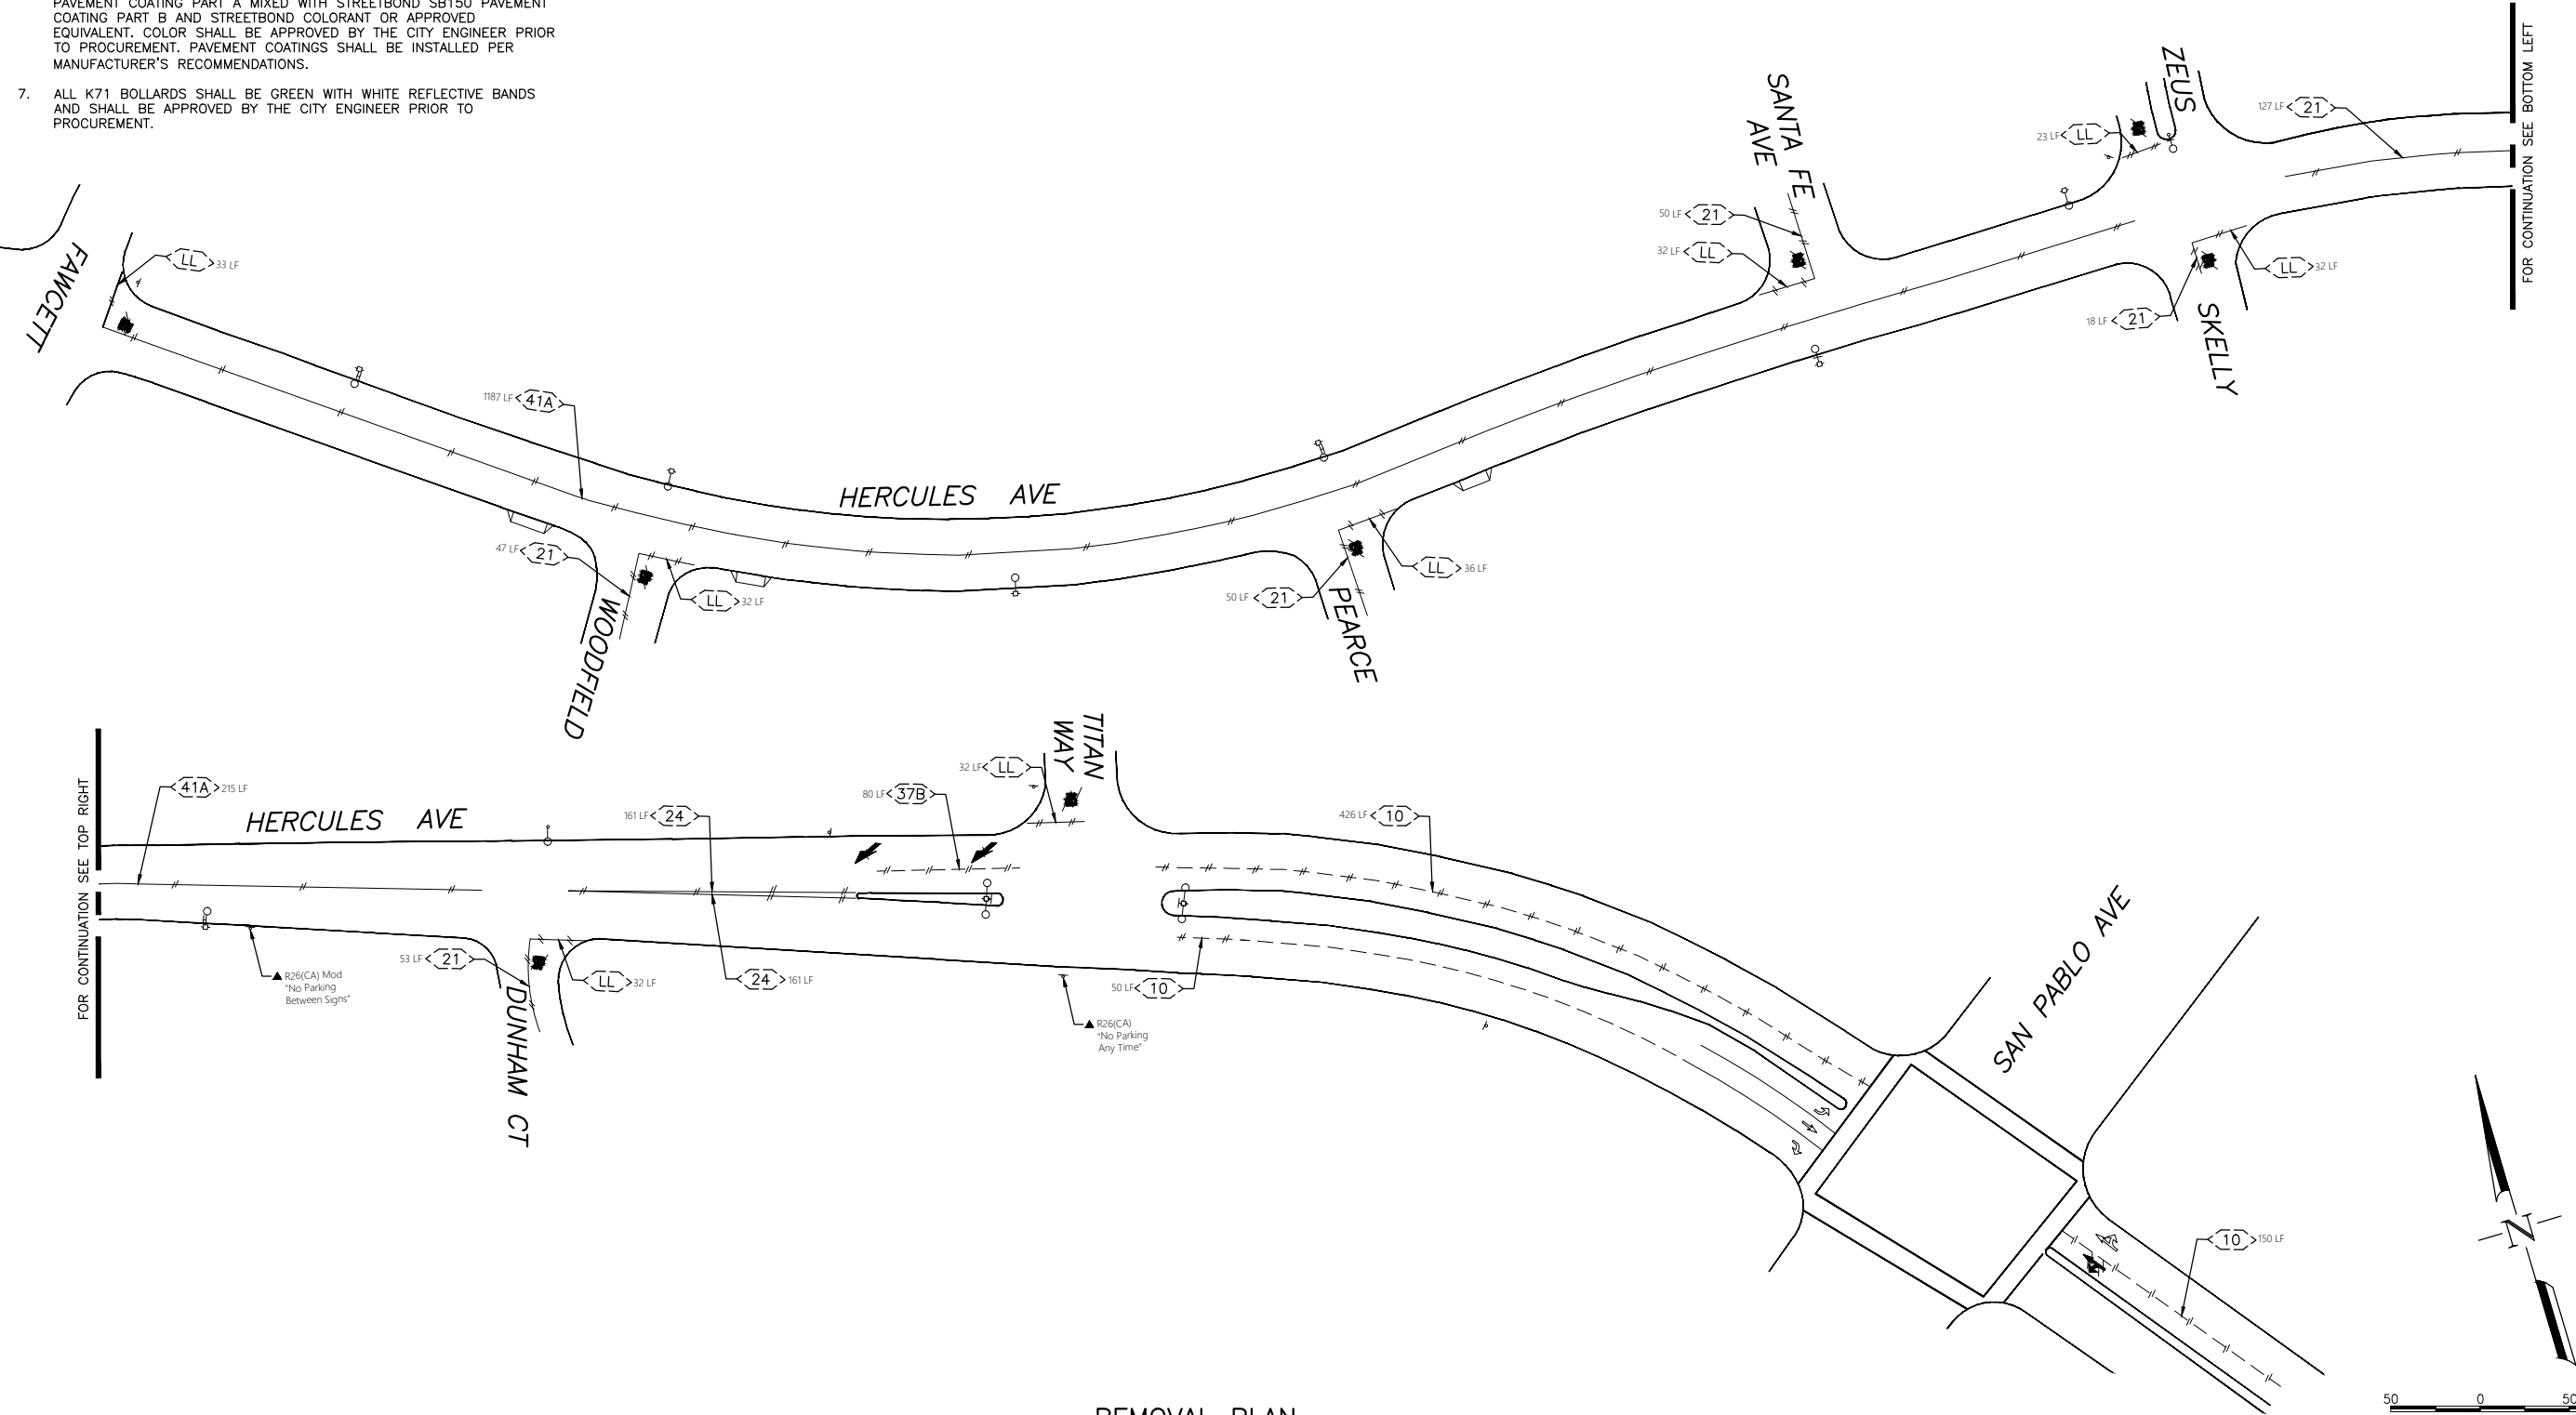


REMOVAL PLAN
1" = 50'

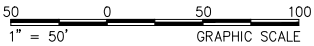

REVISIONS

NO.	DATE	DESCRIPTION	BY
1	X/XX/XX		

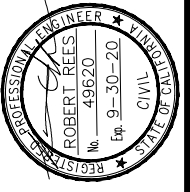

DRAWN BY: JMW

DESIGNED BY: RR

CHECKED BY: RR

DATE: APRIL 2019

PROJECT NO: OK18-0271

FEHR PEERS

100 Pringle Avenue
Suite 600
Walnut Creek, CA 94596
(925) 930-7000

CITY OF HERCULES

HERCULES AVE TRAFFIC CALMING

SIGNING & STRIPING PLANS

SHEET

1

OF

4

PROJECT NOTES (SHEETS SS2-SS4 ONLY):

- 1

INSTALL PAVEMENT MARKING PER CALTRANS STANDARD PLANS (2018)
- 2

PAINT CURB (COLOR AND LIMITS PER PLAN).
- 3

INSTALL WHITE BUFFER AREA BETWEEN CURB AND TRAVEL LANE (8" SOLID WHITE EDGE LINE ADJACENT TO TRAVEL LANE AT LENGTH SHOWN WITH 6" SOLID WHITE STRIPES AT 45° SPACE 10' O.C.),
- 4


INSTALL ISLAND BETWEEN CURB AND TRAVEL LANE (8" SOLID WHITE EDGE LINE AT LENGTH SHOWN) WITH INTERIOR PAINTED WITH STREETBOND 150 PAVEMENT COATING SYSTEM (OR APPROVED EQUIVALENT). INSTALL K71 FLEXIBLE SELF RE-ERECTING POST AT 5' O.C. AND OFFSET 1' FROM 8 SOLID WHITE STRIPE.
- 5

INSTALL TRAFFIC CIRCLE (8" SOLID WHITE EDGE LINE AT LENGTH SHOWN) WITH INTERIOR PAINTED WITH STREETBOND 150 PAVEMENT COATING SYSTEM (OR APPROVED EQUIVALENT). INSTALL K71 FLEXIBLE SELF RE-ERECTING POST AT 5' O.C. AND OFFSET 1' FROM 8" SOLID WHITE STRIPE.
- 6

INSTALL 4" SOLID WHITE 2' LONG MARKINGS SPACED AT 45° AND 10' O.C.


LEGEND:

- REMOVE EXISTING PAVEMENT STRIPE, ARROW OR LEGEND (BY GRINDING)
- REMOVE EXISTING PAVEMENT DELINEATION DETAIL NUMBER
- REMOVE LIMIT LINE
- EXISTING PAVEMENT DELINEATION DETAIL NUMBER PER CAMUTCD DETAIL 41A
- INSTALL NEW LIMIT LINE (12" WHITE)
- INSTALL NEW PAVEMENT DELINEATION DETAIL NUMBER
- EXISTING PAVEMENT STRIPE, ARROW OR LEGEND TO REMAIN
- INSTALL NEW STOP PAVEMENT MARKING PER CALTRANS STANDARD PLAN A24D.
- EXISTING WOODEN POLE LUMINAIRE WITH SIGN
- EXISTING WOODEN POLE LUMINAIRE
- K71 BOLLARD
- REMOVE EXISTING ROADSIDE SIGN
- EXISTING ROADSIDE SIGN ON POST
- INSTALL NEW ROADSIDE SIGN ON POST

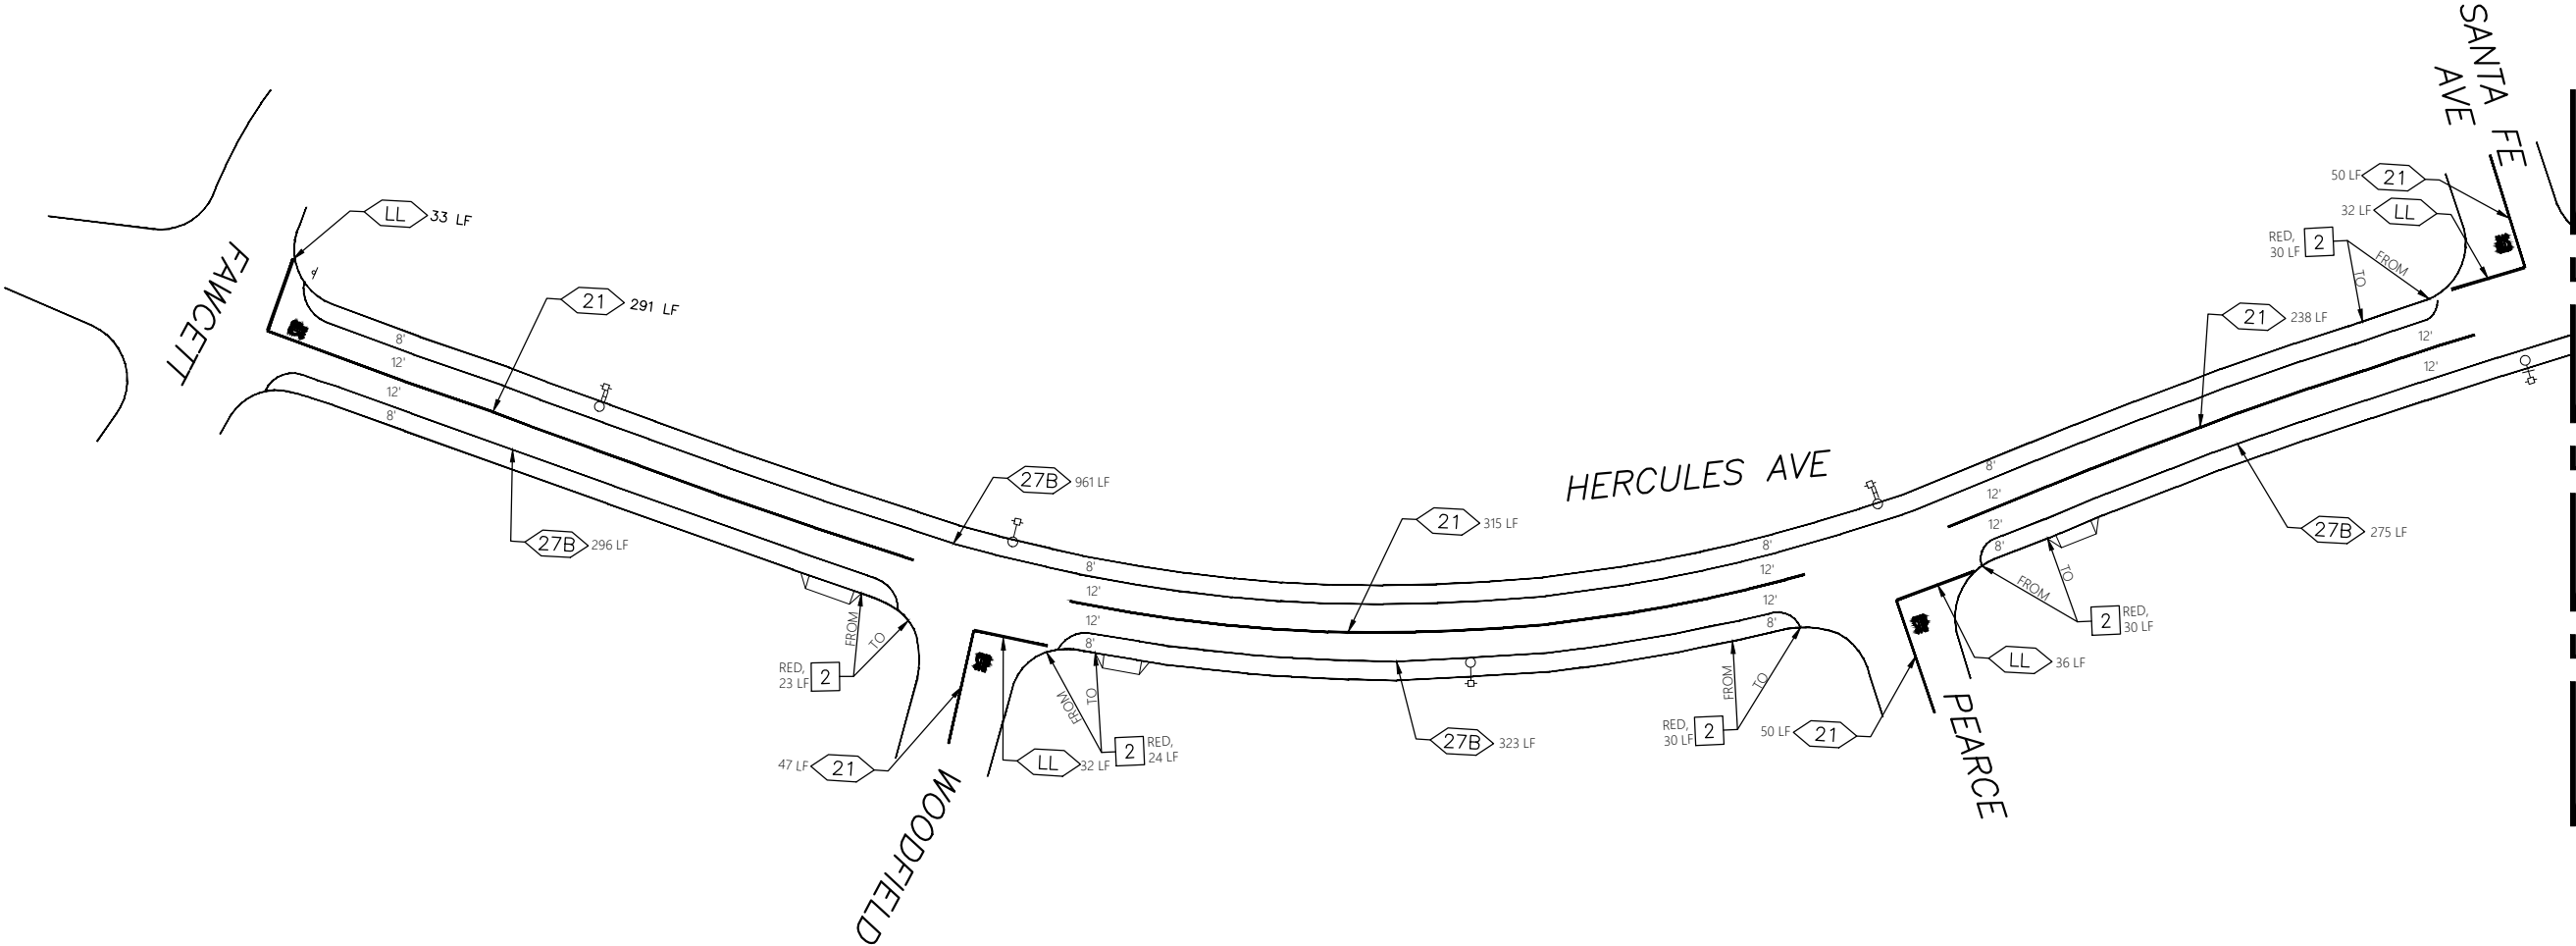

FOR CONTINUATION SEE SHEET 2

REVISIONS		NO.	DATE	DESCRIPTION	BY
		1	X/XX/XX		

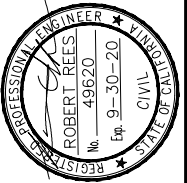



DRAWN BY: JW	DESIGNED BY: RR	CHECKED BY: RR	DATE: APRIL 2019	PROJECT NO: OK18-0271
--------------	-----------------	----------------	------------------	-----------------------

FEHR PEERS

100 Pringle Avenue
Suite 600
Walnut Creek, CA 94596
(925) 930-7000

CITY OF HERCULES
HERCULES AVE TRAFFIC CALMING
SIGNING & STRIPING PLANS

Apr 17, 2019 CADD FILE: W:\Oakland N Drive\Projects\2018\OK18-0271.00_HerculesAvenueTraffic Calming\CAD\65_Submittal\0271SS.dwg

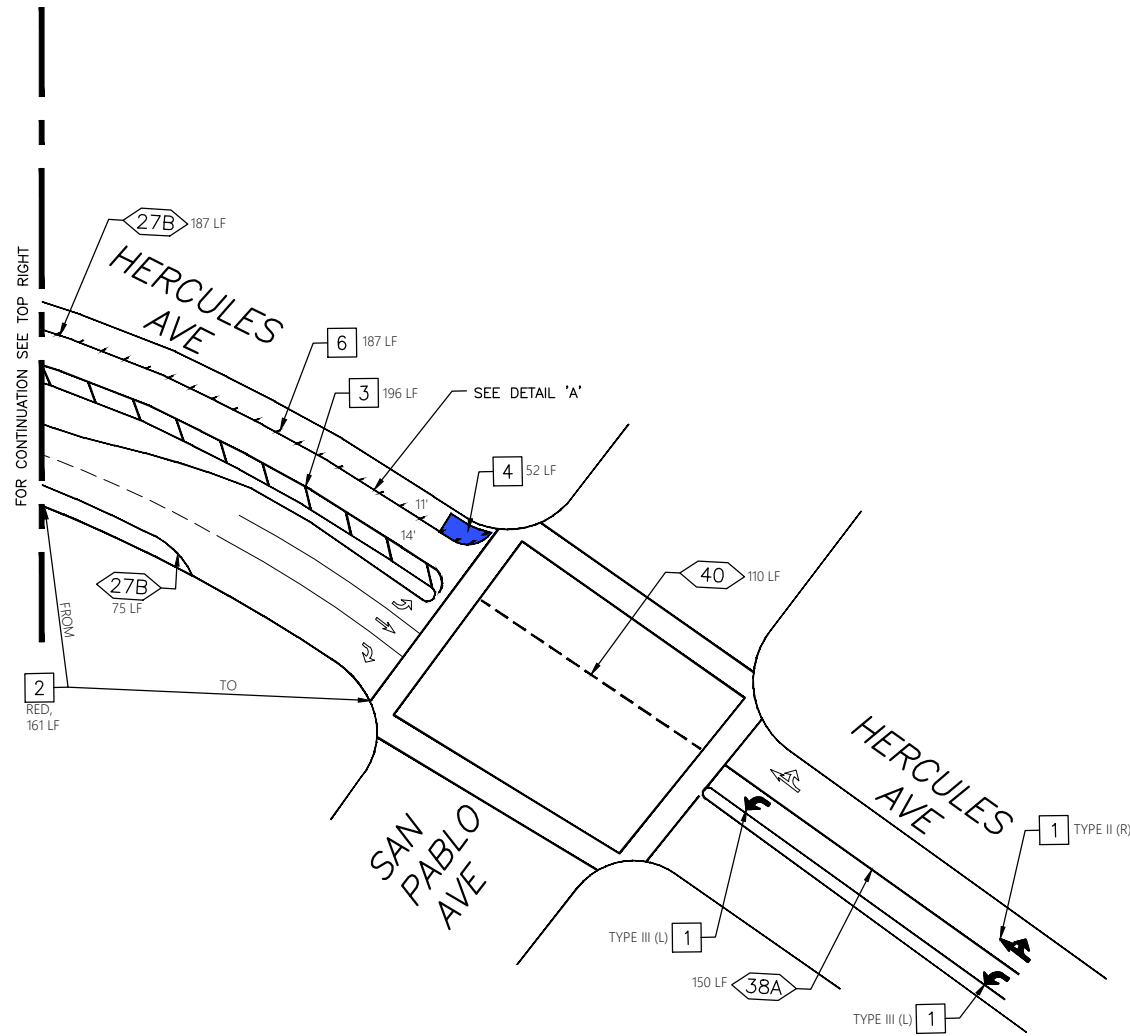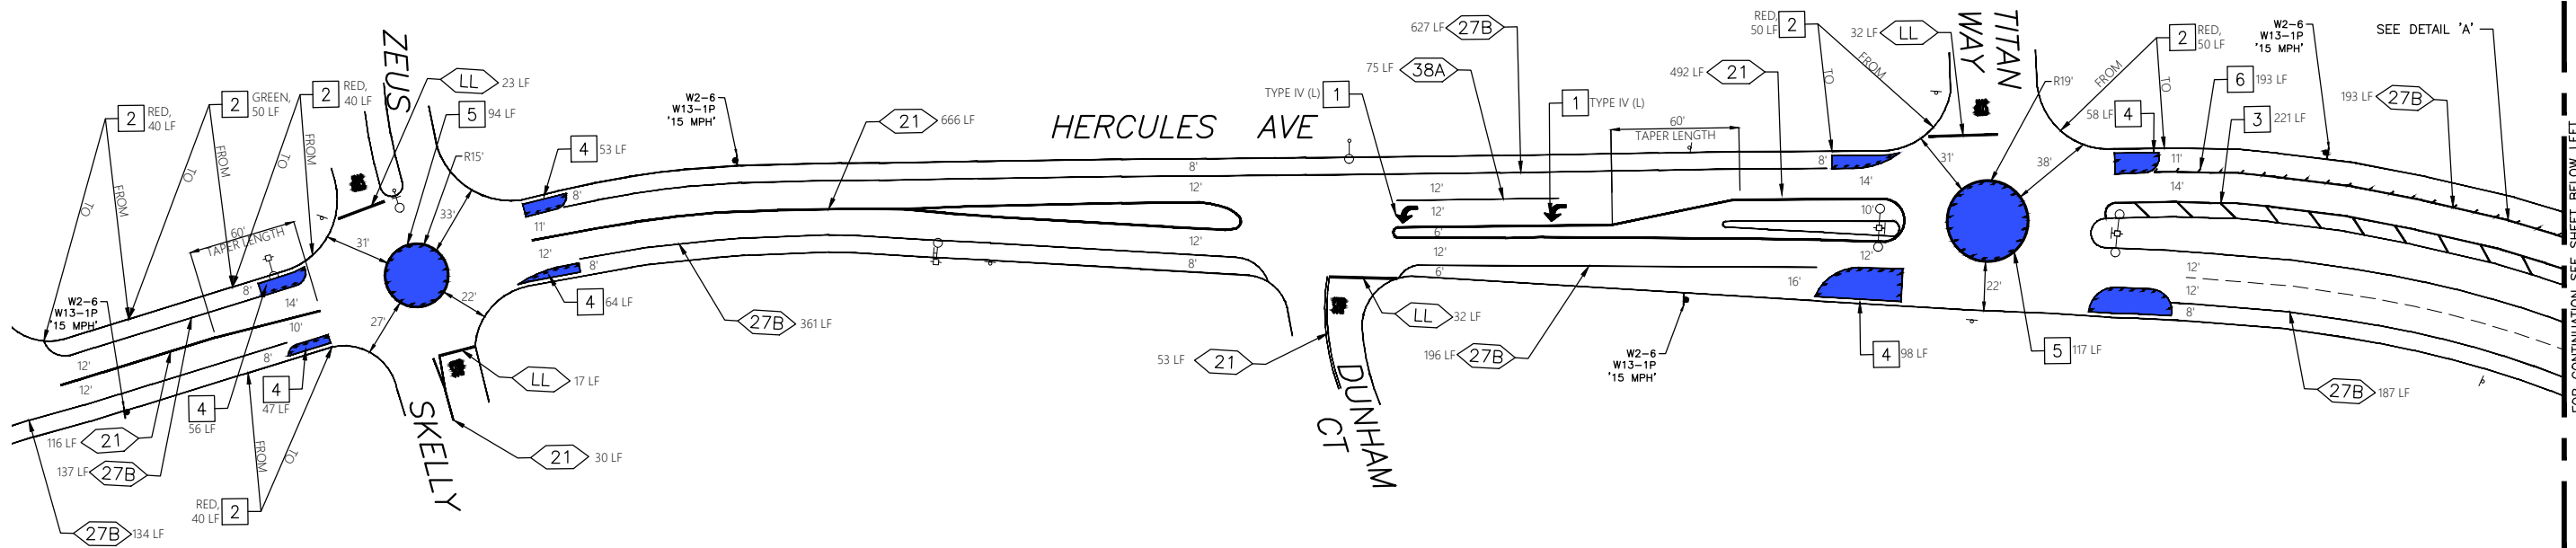

SIGNING AND STRIPING PLAN
1" = 40'

REVISIONS	
NO.	DATE
1	X/XX/XX

BY	DESCRIPTION

FOR CONTINUATION SEE SHEET BELOW LEFT

FOR CONTINUATION SEE TOP RIGHT

PROFESSIONAL ENGINEER
ROBERT REES
49620
9-30-20
CIVIL
STATE OF CALIFORNIA

DRAWN BY: JW
DESIGNED BY: RR
CHECKED BY: RR
DATE: APRIL 2019
PROJECT NO: OK18-0271

FEHR PEERS
100 Pringle Avenue
Suite 600
Walnut Creek, CA 94596
(925) 930-7000

CITY OF HERCULES
HERCULES AVE TRAFFIC CALMING
SIGNING & STRIPING PLANS

SHEET
3
OF
4

Apr 17, 2019 CADD FILE: W:\Oakland N Drive\Projects\2018\OK18-0271-00_HerculesAvenueTraffic Calming\CAD\65_Submittal\0271SS.dwg

