


- Notes:
1. Detail for design intent only. A&D Automatic Gate to provide specifications and shop drawings for sliding gate elements. Vehicular gates should be wired to open together.
  2. Contractor to provide complete shop drawings to Landscape Architect for review prior to construction.
  3. Paint all exposed metal work except metal mesh and hardware, w/ (2) coats of rust inhibiting primer and (1) coat of finish paint. All paint to be suitable for use in exterior situation where freeze/thaw cycles occur.

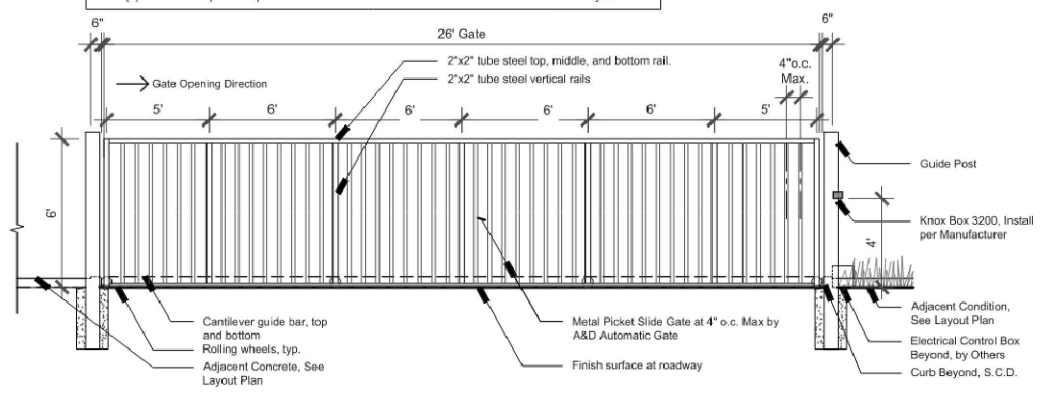


**METAL PICKET VEHICULAR SLIDING GATE**  
NOT TO SCALE

# ENLARGED DETAIL FOR PROJECT ENTRANCE WITH VEHICULAR GATE

## EMBLEM HERCULES


CITY OF HERCULES    CONTRA COSTA COUNTY    CALIFORNIA

SCALE: 1"=20'    DATE: JUNE 2026

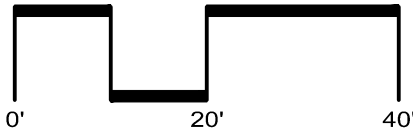

SAN RAMON (925) 866-0322  
ROSEVILLE (916) 788-4456  
WWW.CBANDG.COM

CIVIL ENGINEERS    SURVEYORS    PLANNERS

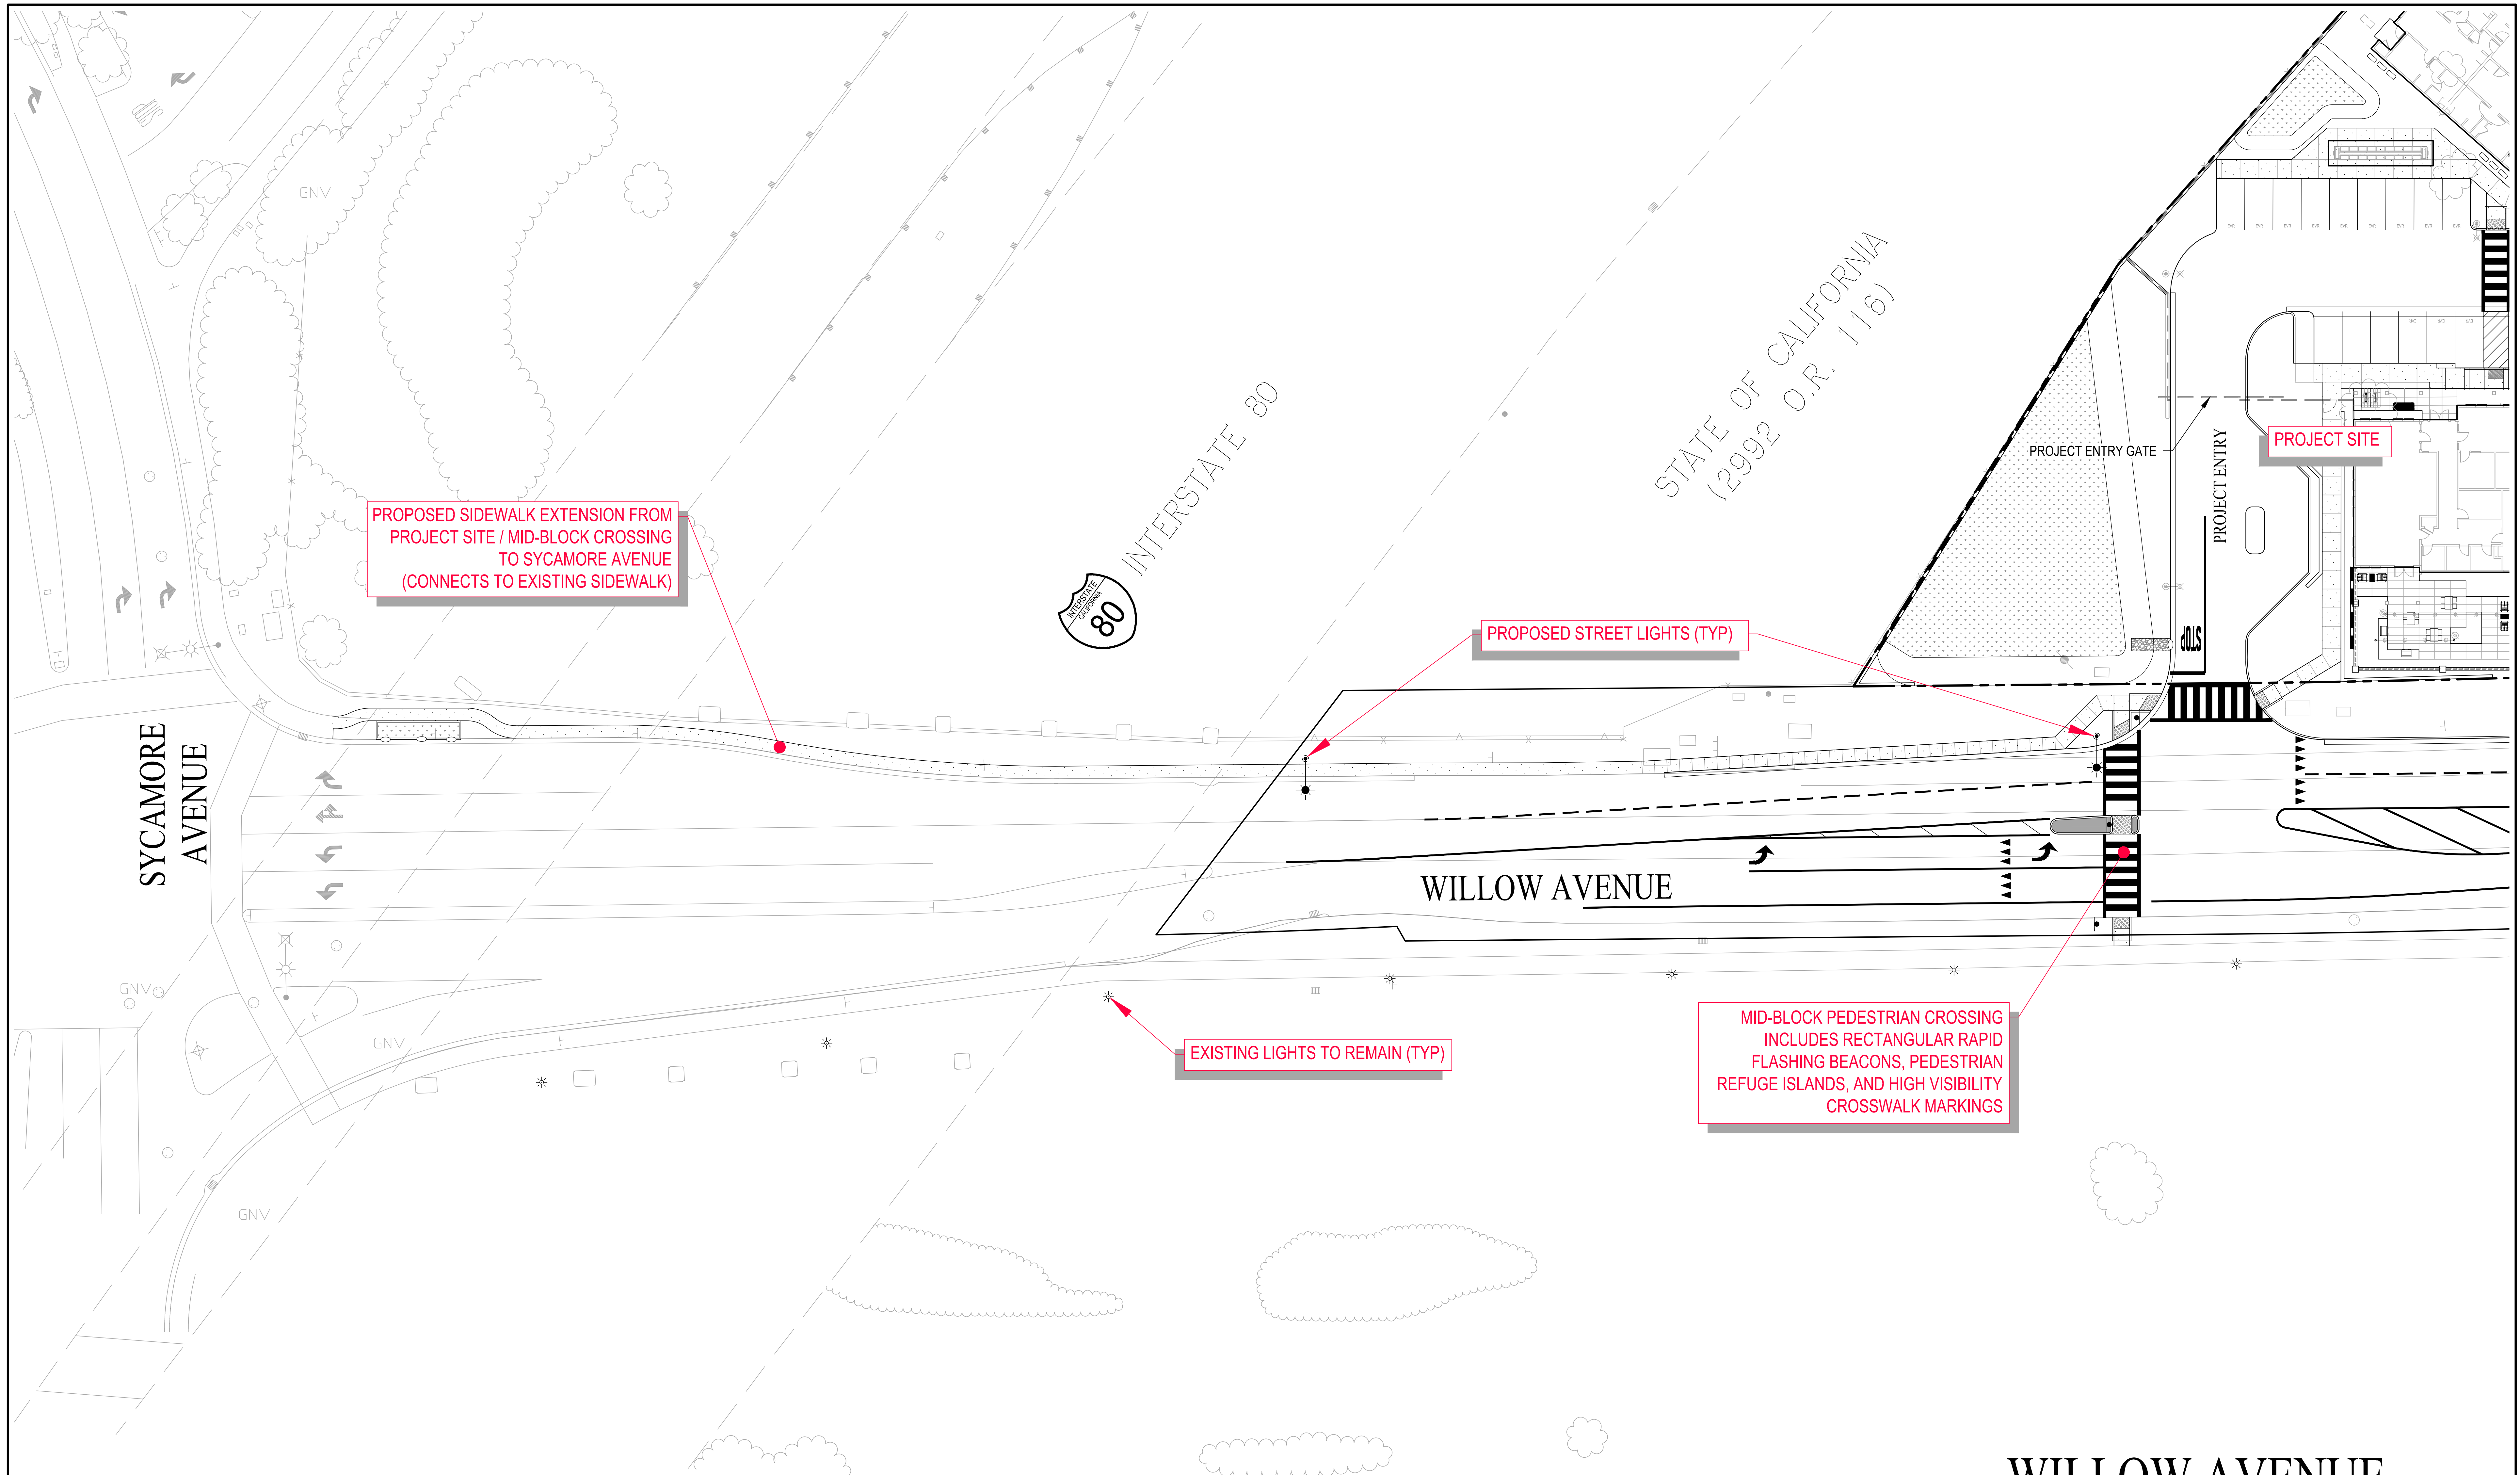

PROPOSED SIDEWALK EXTENSION FROM  
PROJECT SITE / MID-BLOCK CROSSING  
TO SYCAMORE AVENUE  
(CONNECTS TO EXISTING SIDEWALK)

PROPOSED STREET LIGHTS (TYP)



EXISTING LIGHTS TO REMAIN (TYP)

MID-BLOCK PEDESTRIAN CROSSING  
INCLUDES RECTANGULAR RAPID  
FLASHING BEACONS, PEDESTRIAN  
REFUGE ISLANDS, AND HIGH VISIBILITY  
CROSSWALK MARKINGS

# WILLOW AVENUE SIDEWALK EXTENSION


## EMBLEM HERCULES

CITY OF HERCULES    CONTRA COSTA COUNTY    CALIFORNIA  
SCALE: 1"=20'    DATE: JUNE 2026

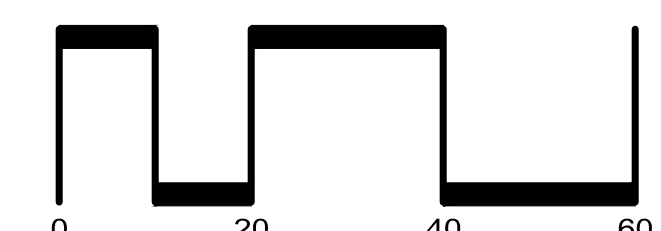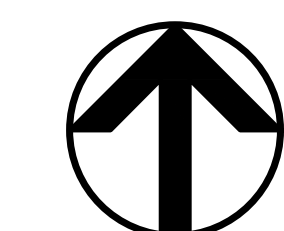

SAN RAMON • (925) 866-0322  
ROSEVILLE • (916) 788-4456  
WWW.CBANDG.COM  
CIVIL ENGINEERS • SURVEYORS • PLANNERS

H:\480-000\ACADEM\EXHIBITS\18\_WILLOW AVE CROSSING TO SYCAMORE.DWG

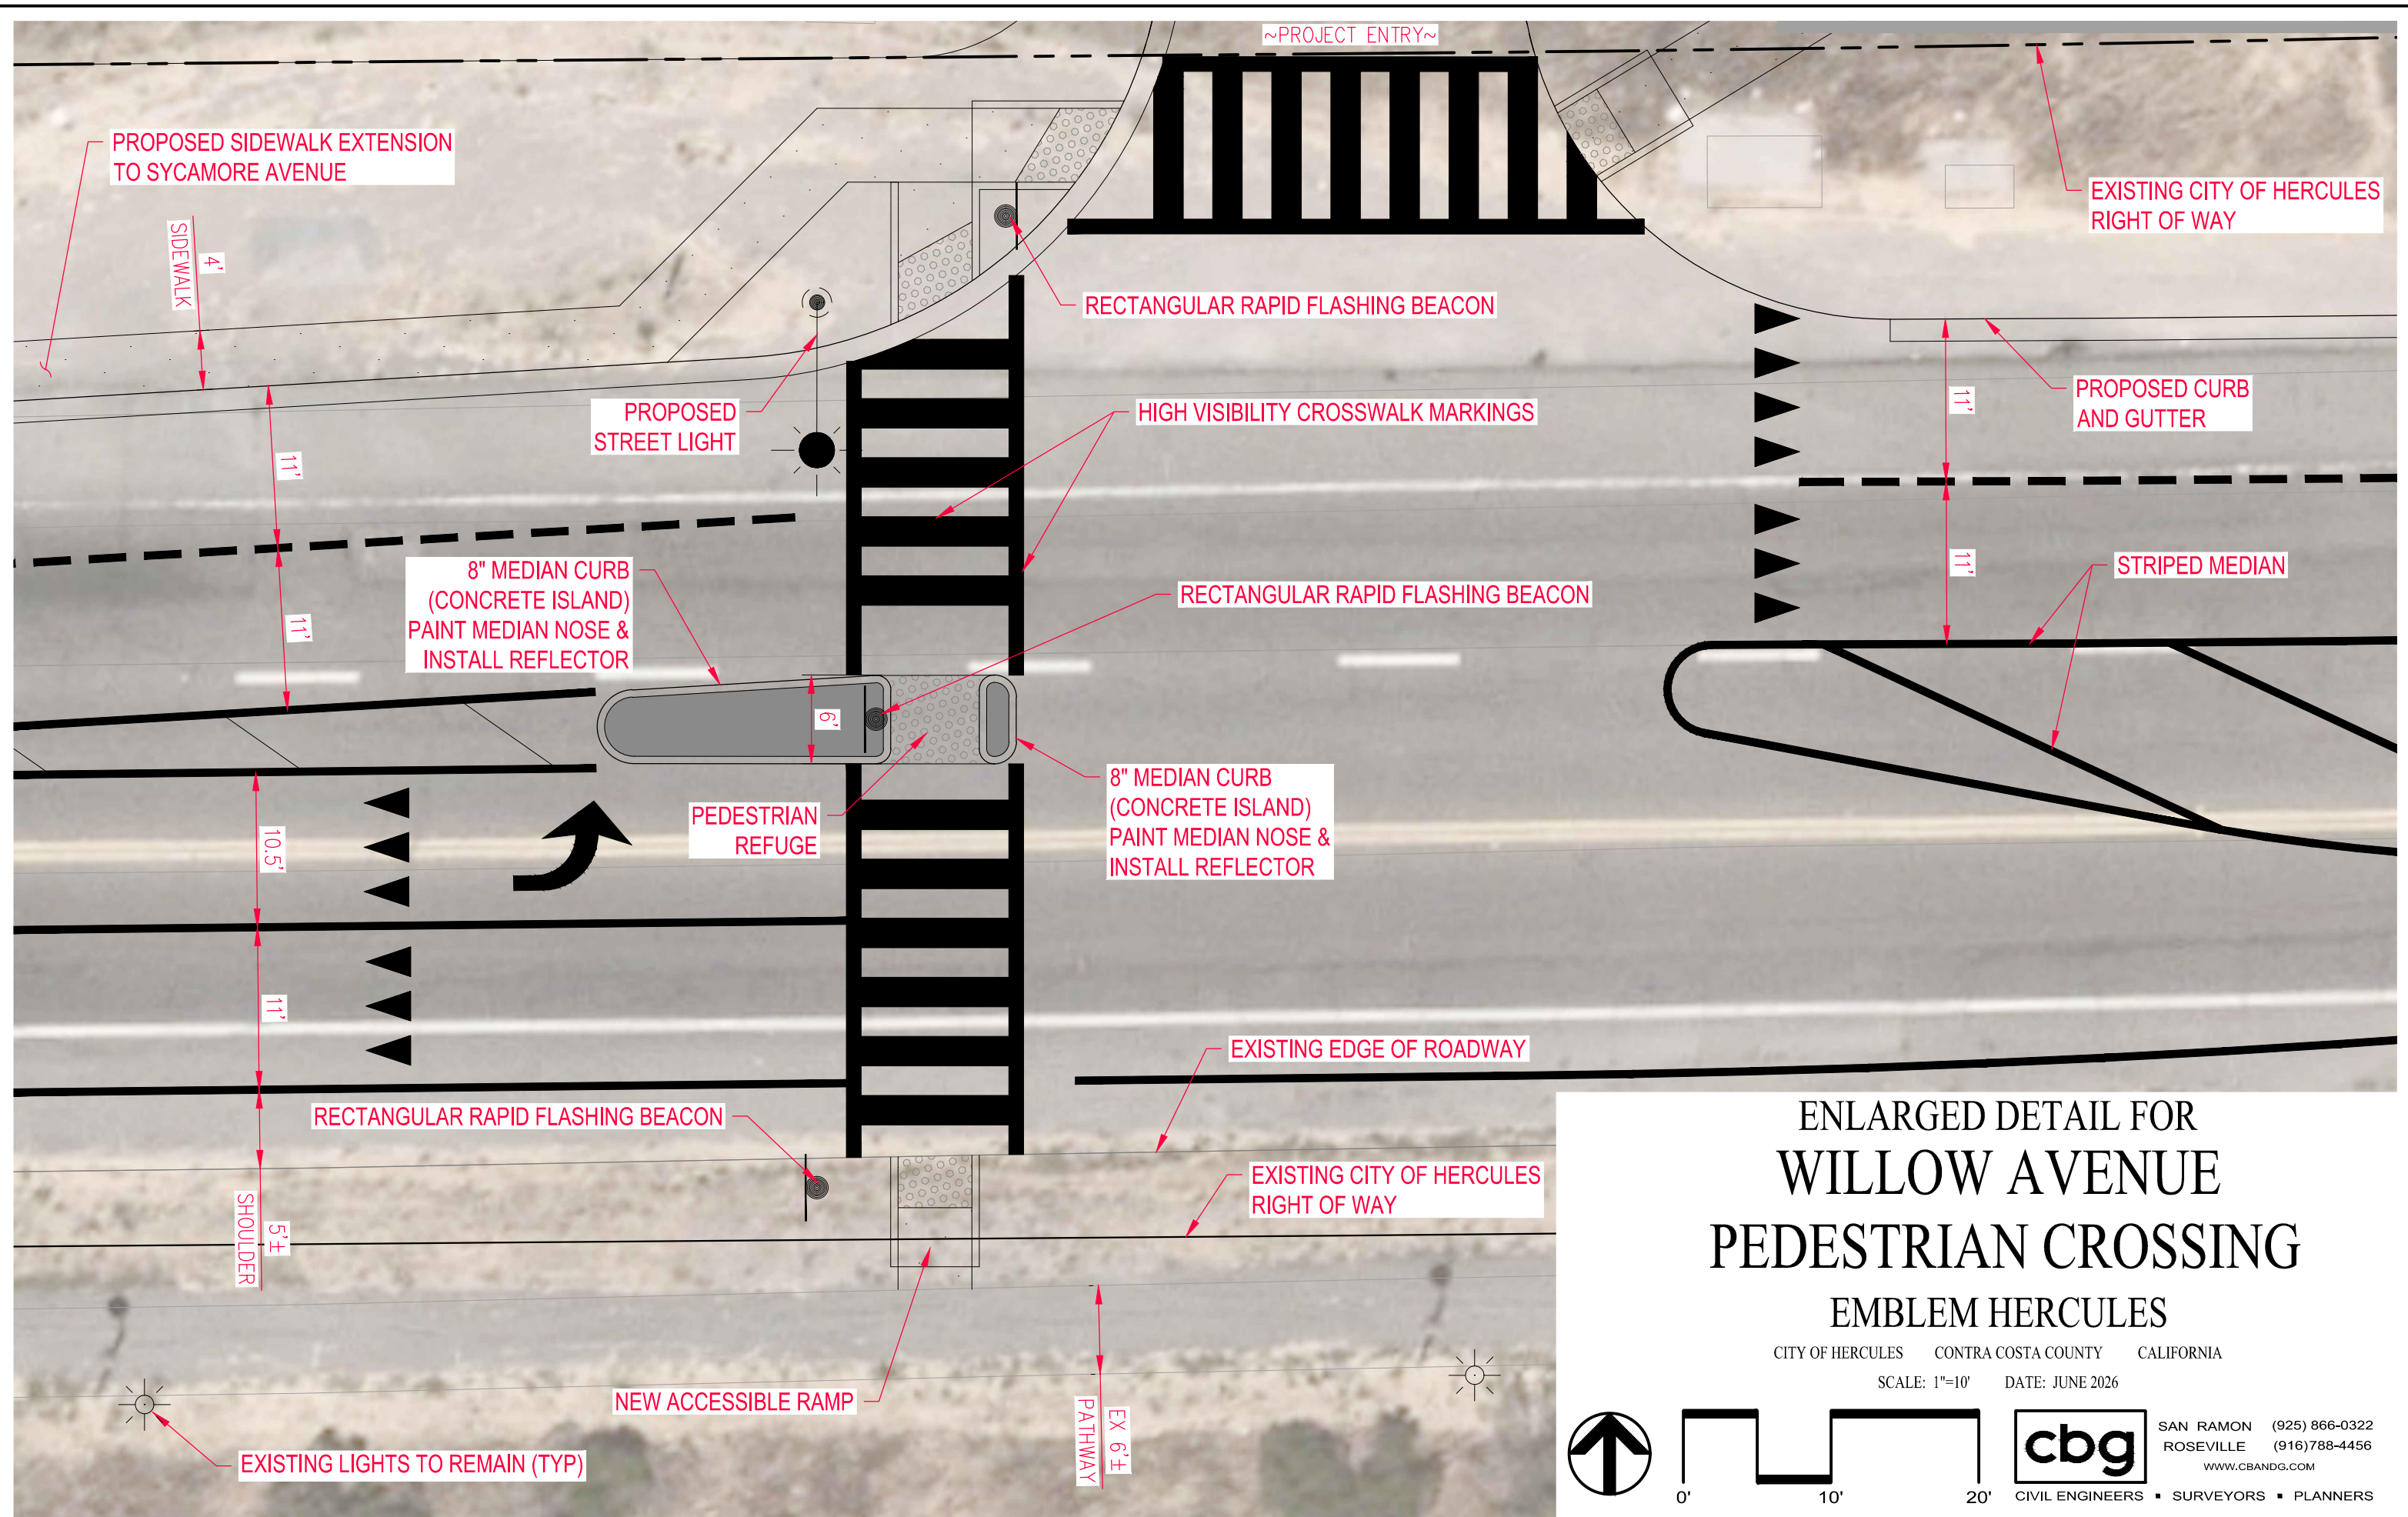


ENLARGED DETAIL FOR  
 WILLOW AVENUE  
 PEDESTRIAN CROSSING

EMBLEM HERCULES

CITY OF HERCULES CONTRA COSTA COUNTY CALIFORNIA

SCALE: 1"=10' DATE: JUNE 2026

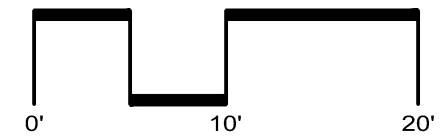

SAN RAMON (925) 866-0322  
 ROSEVILLE (916) 788-4456  
 WWW.CBANDG.COM

CIVIL ENGINEERS SURVEYORS PLANNERS

