


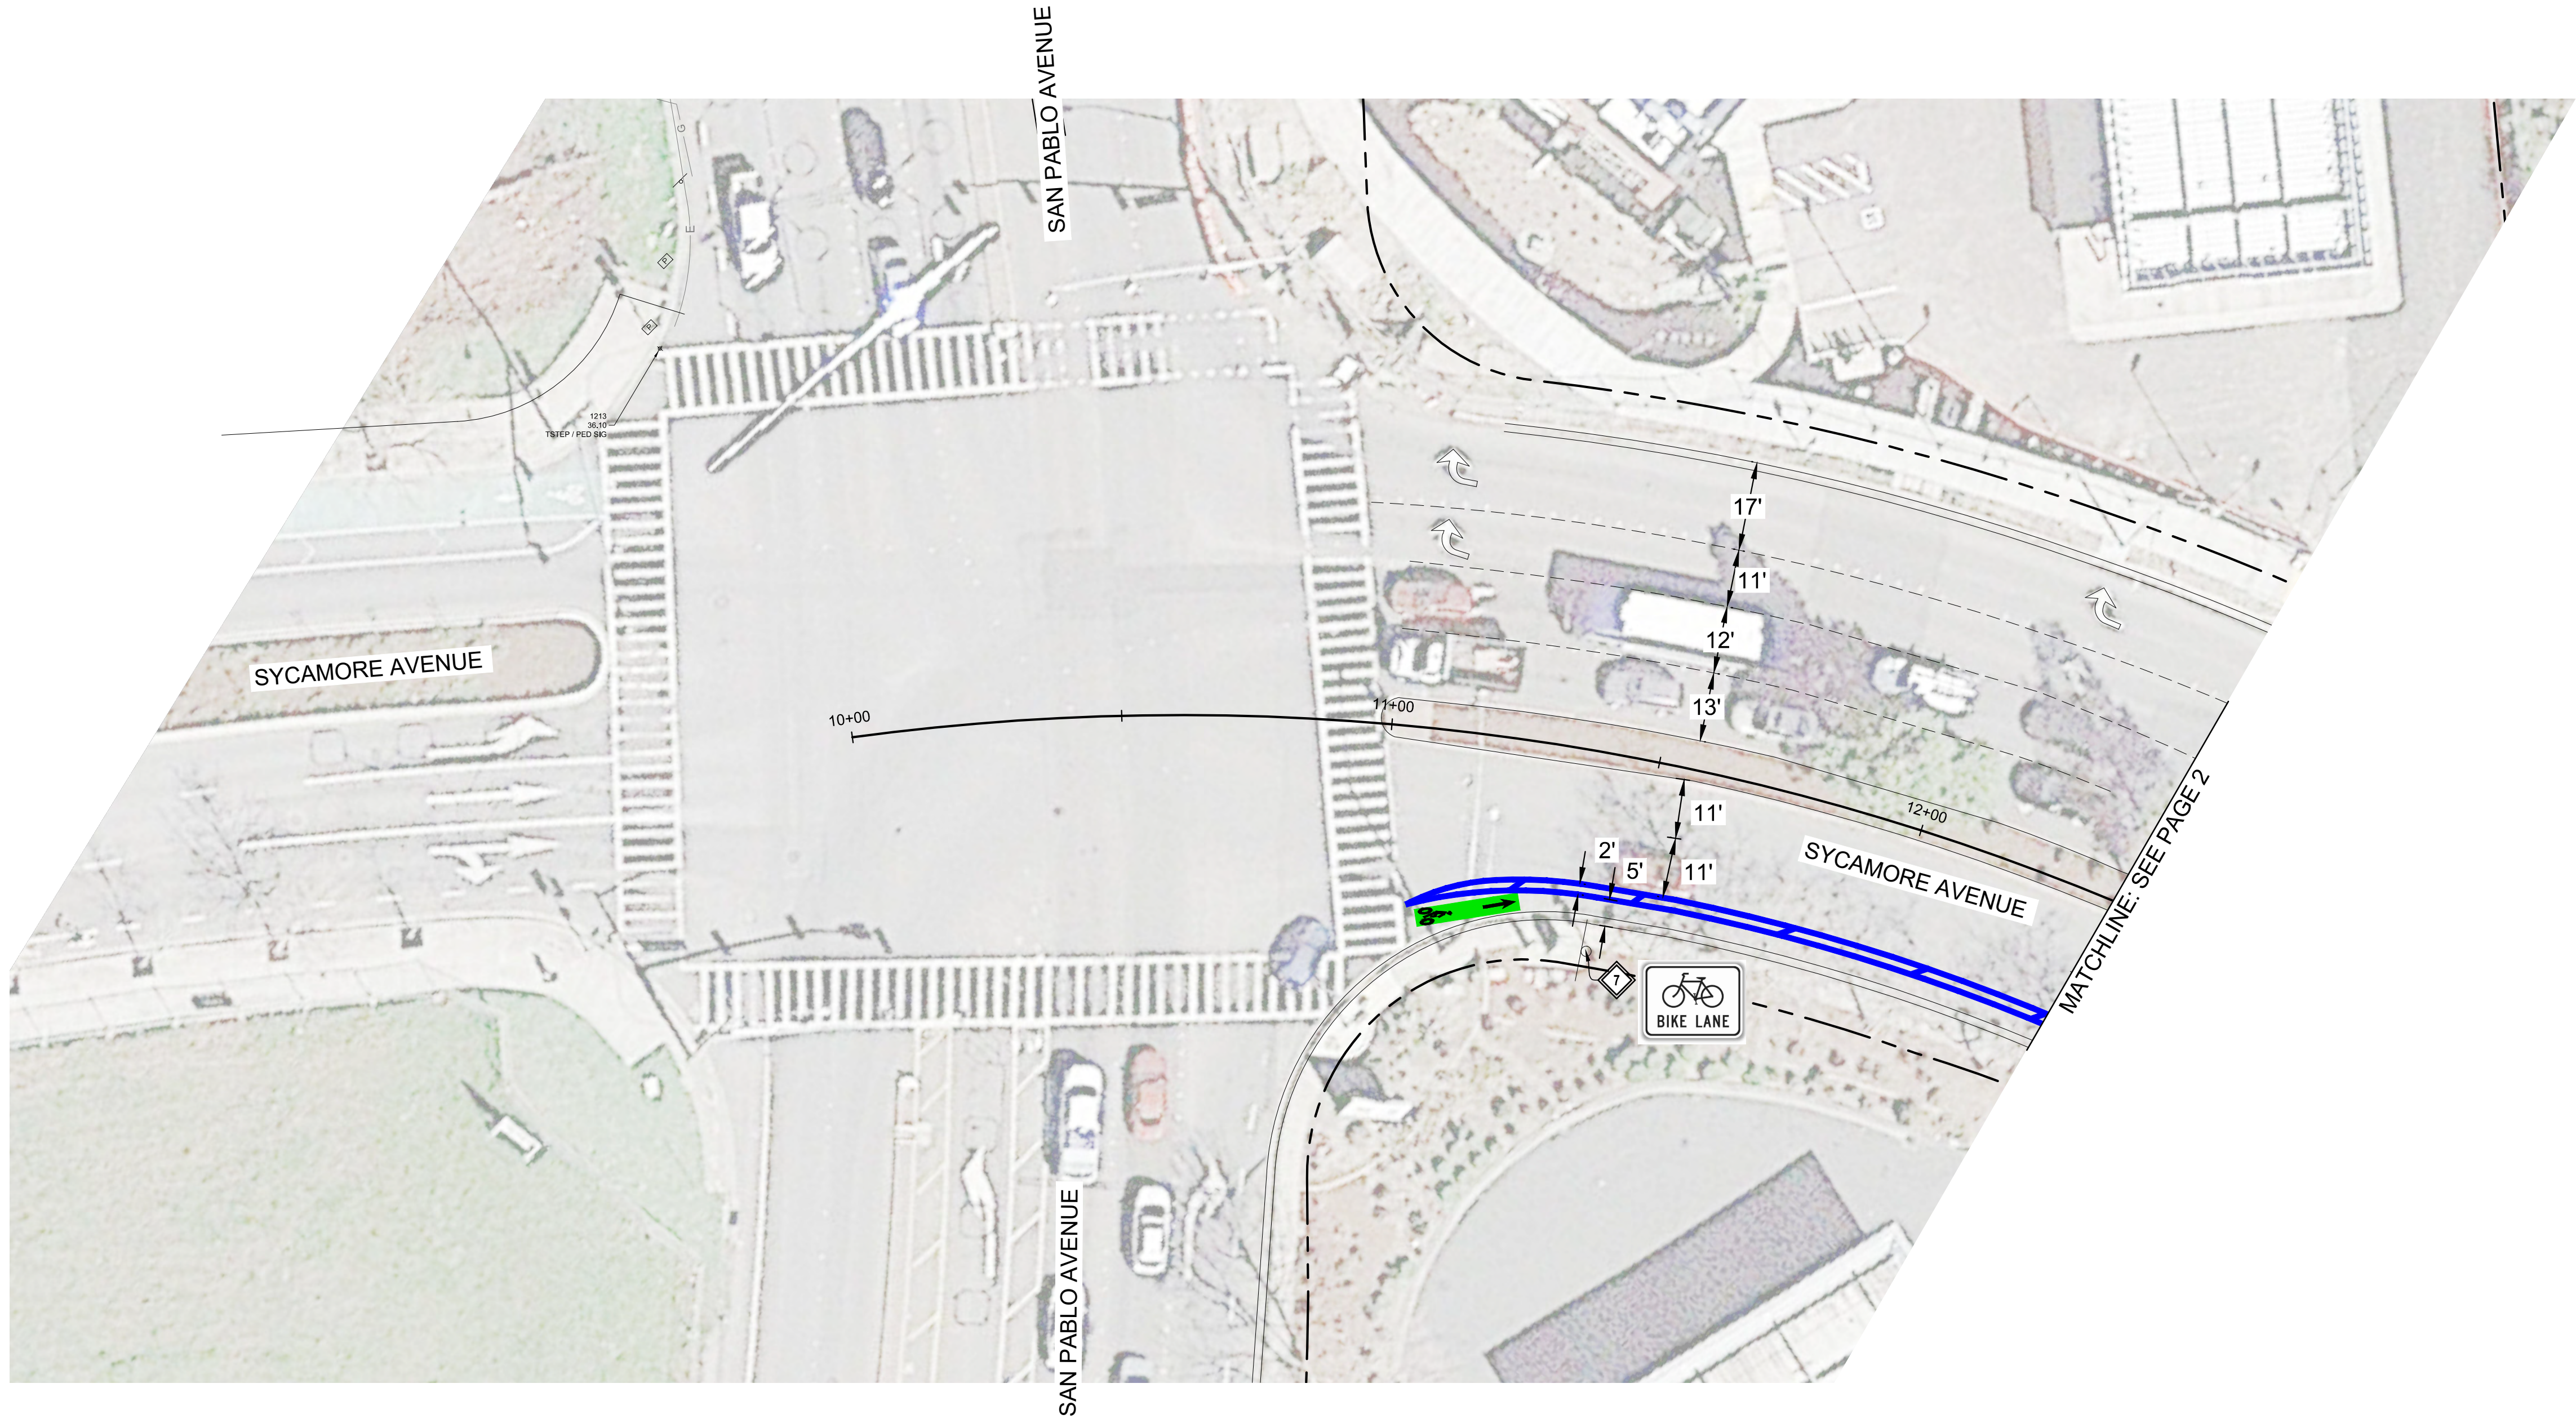

CONSTRUCTION NOTES:

- 1. INSTALL CURB RAMP PER CALTRANS STD PLAN A88A
- 2. INSTALL REINFORCED CONCRETE RETAINING WALL (HEIGHT VARIES 4± TO 10±). SEE SECTION A-A THIS SHEET
- 3. ADJUST TO GRADE UTILITY BOX
- 4. RELOCATE SIGN & POST
- 5. RELOCATE CLOCK TOWER
- 6. REMOVE ISLAND TO INSTALL BIKE LANE
- 7. INSTALL SIGN R81 (CA) ON NEW POST
- 8. INSTALL SIGN R10-15b ON NEW POST

LEGEND:

- CONCRETE BIKE PATH (4" CONC OVER 4" AB)
- LED PEDESTRIAN LIGHT
- APPROXIMATE CITY RIGHT OF WAY
- BIKE FACILITIES

EXHIBIT
JULY 12, 2022

SYCAMORE
MULTIPURPOSE
PATH AND BIKE
LANE PROJECT

NO.	DESCRIPTION	BY	DATE


City of Hercules
Engineering Department
111 Civic Drive
Hercules, CA 94547
Tel: (510) 799-8244, Fax: (510) 799-8249
www.ci.hercules.ca.us

Bellecci
Intelligent Infrastructure

925 • 685 • 4569
bellecci.com

SYCAMORE
AVENUE

Scale: As Shown
Design By: MA
Drawn By: MA
Checked By: RB
Sheet Number
1
1 of 6 Sheets

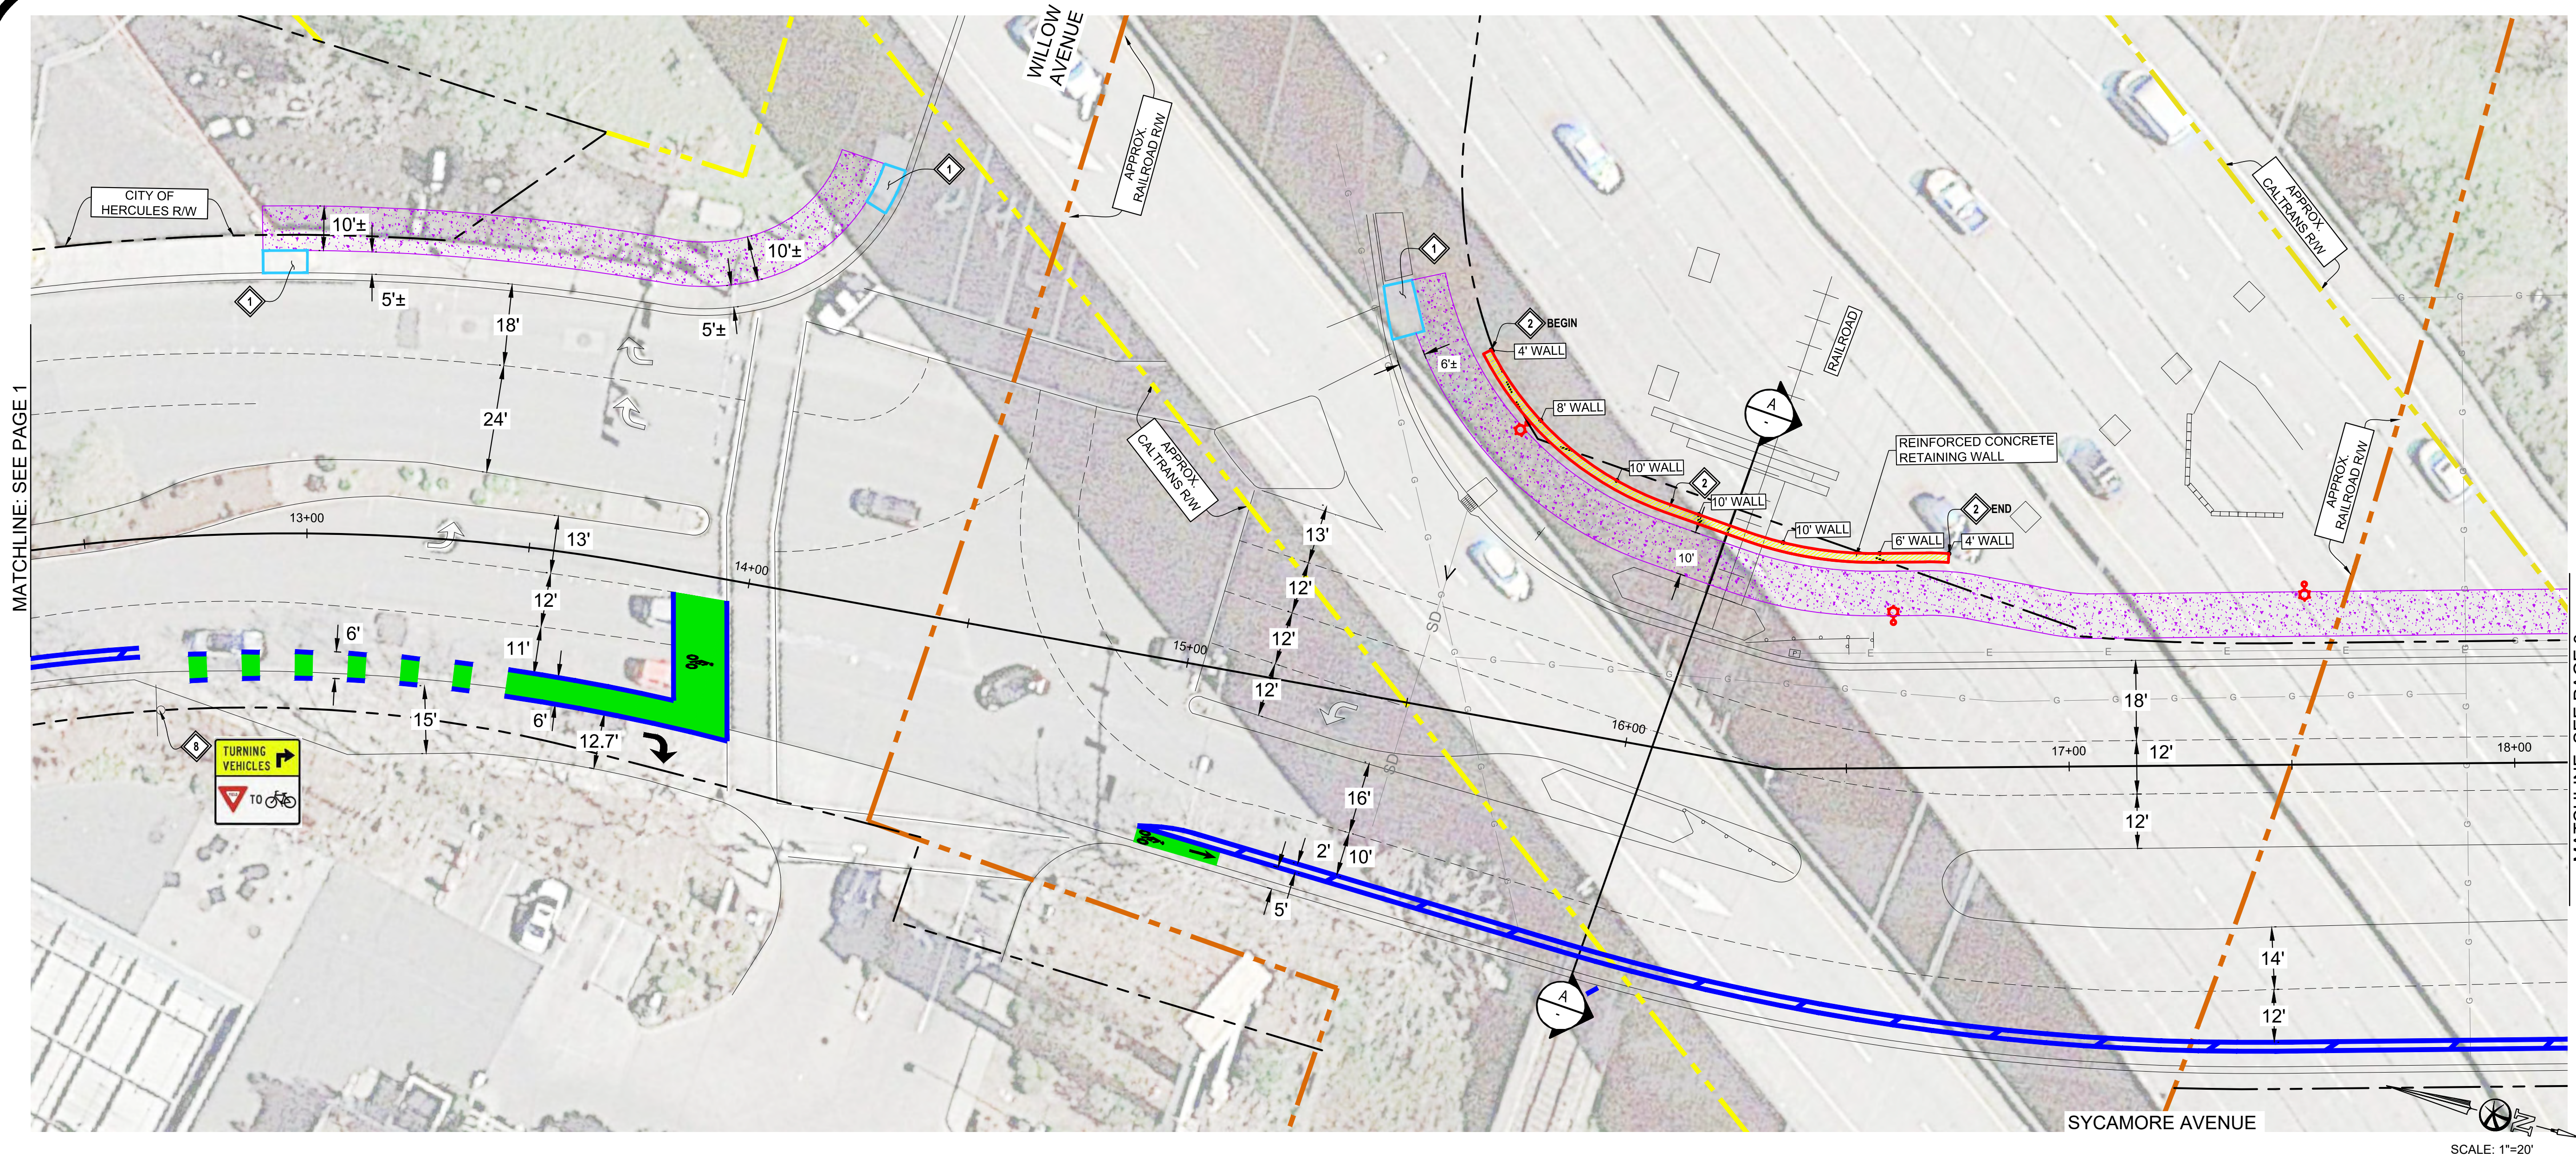

MATCHLINE: SEE PAGE 1


MATCHLINE: SEE PAGE 3

CONSTRUCTION NOTES:

- 1 INSTALL CURB RAMP PER CALTRANS STD PLAN A88A
- 2 INSTALL REINFORCED CONCRETE RETAINING WALL (HEIGHT VARIES 4'± TO 10'±). SEE SECTION A-A THIS SHEET
- 3 ADJUST TO GRADE UTILITY BOX
- 4 RELOCATE SIGN & POST
- 5 RELOCATE CLOCK TOWER
- 6
- 7 INSTALL SIGN R81 (CA) ON NEW POST
- 8 INSTALL SIGN R10-15b ON NEW POST

LEGEND:

- CONCRETE BIKE PATH (4" CONC OVER 4" AB)
- LED PEDESTRIAN LIGHT
- APPROXIMATE CITY RIGHT OF WAY
- BIKE FACILITIES

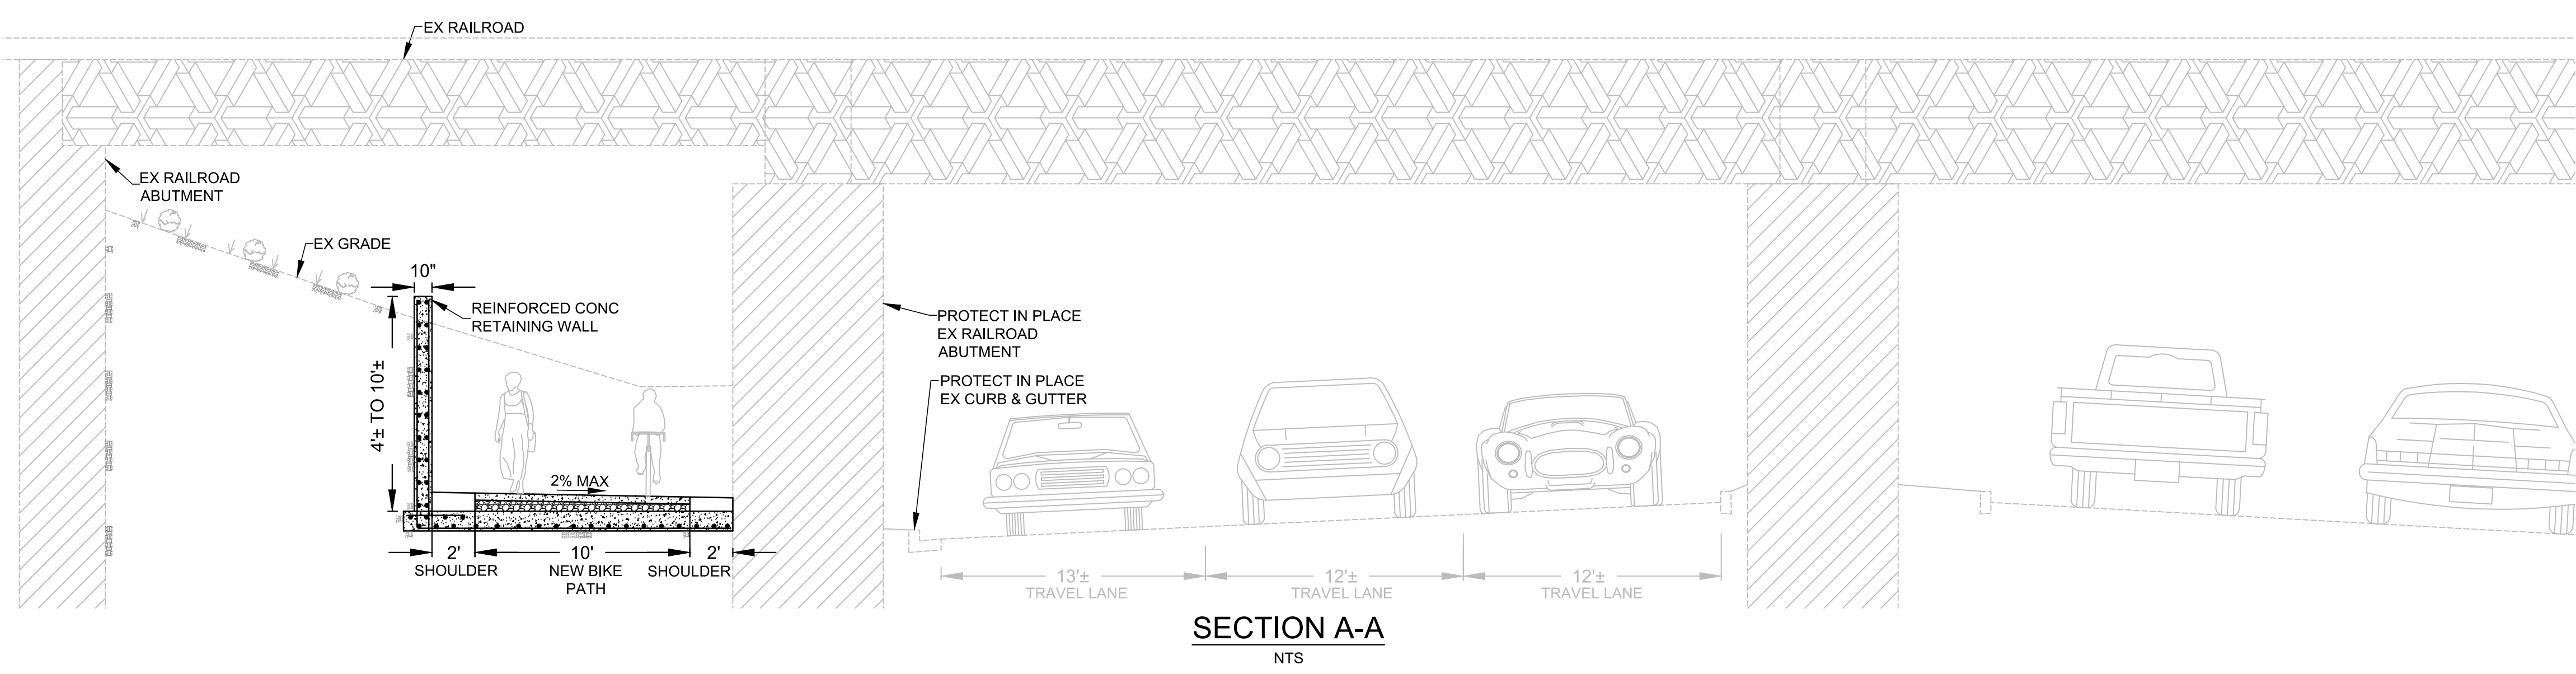

SECTION A-A
NTS

SYCAMORE
MULTIPURPOSE
PATH AND BIKE
LANE PROJECT

NO.	DESCRIPTION	BY	DATE

City of Hercules
Engineering Department
111 Civic Drive
Hercules, CA 94547
Tel: (510) 799-8244 Fax: (510) 799-8249
www.ci.hercules.ca.us

Bellecci

Intelligent Infrastructure

bellecci.com


925 • 685 • 4569

REGISTERED PROFESSIONAL ENGINEER
NANNY JOSEPH ABRAHAM
No. 87131
CIVIL
STATE OF CALIFORNIA

SYCAMORE
AVENUE

Scale: As Shown
Design By: MA
Drawn By: MA
Checked By: RB
Sheet Number
2
2 of 6 Sheets

EXHIBIT
JULY 12, 2022

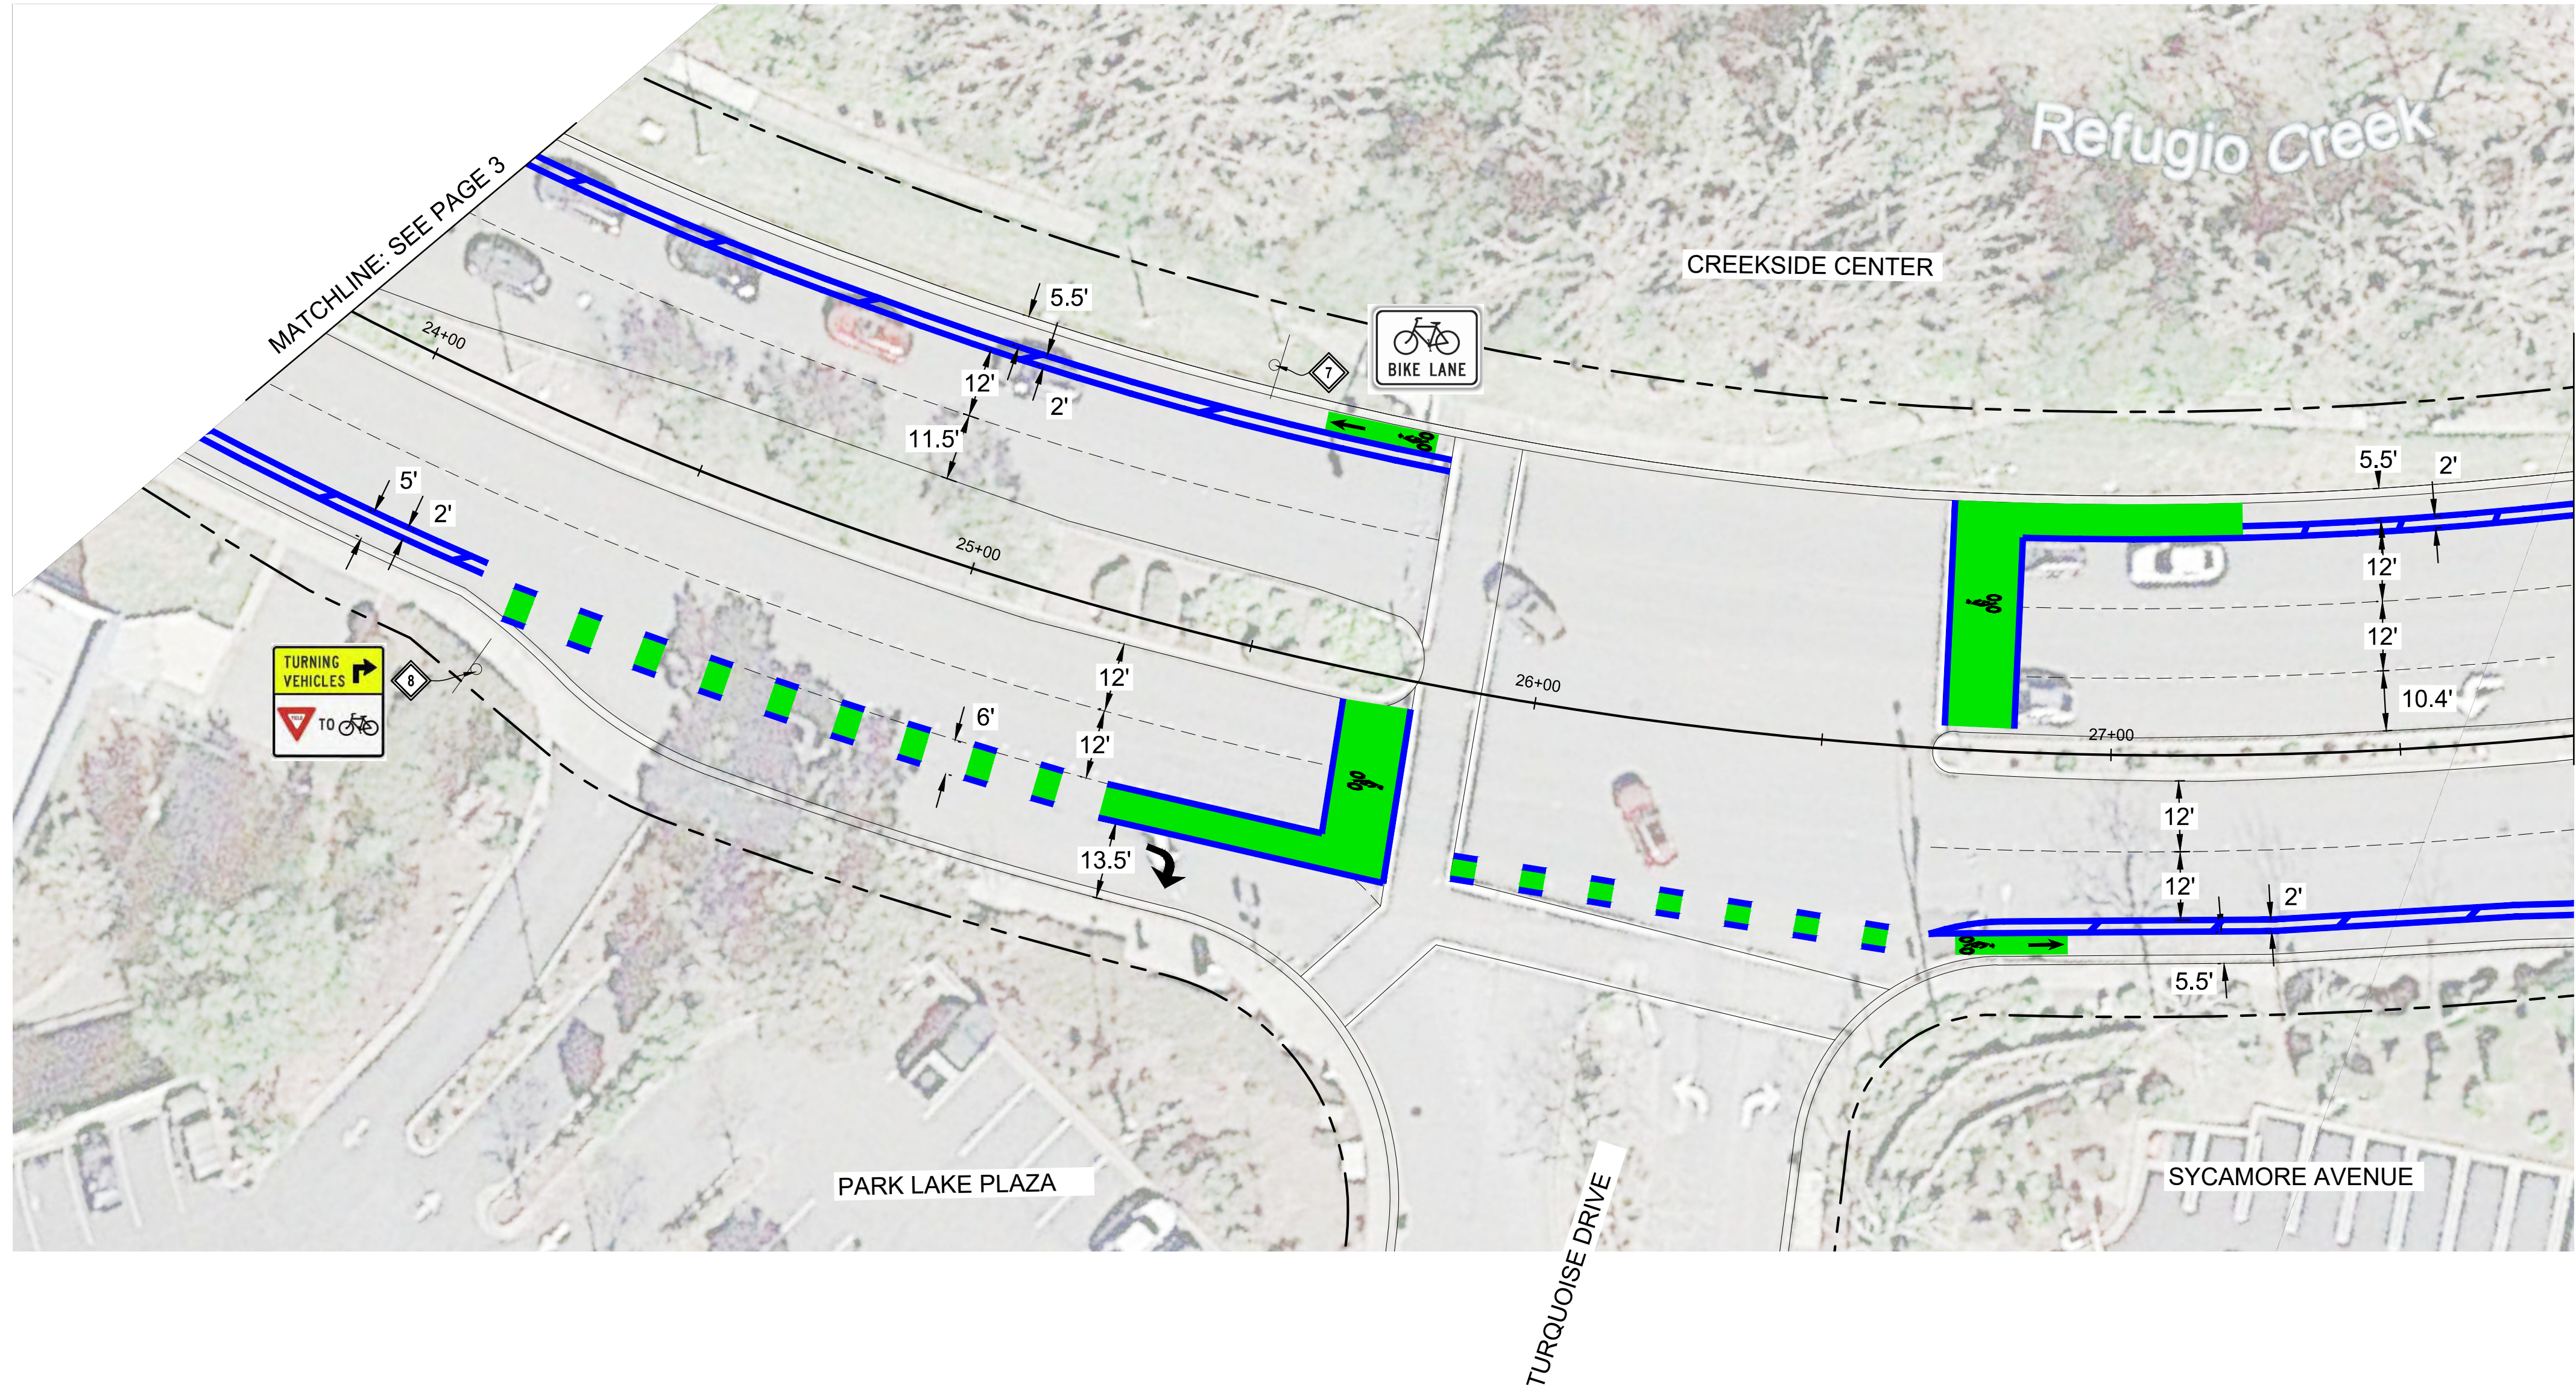

MATCHLINE: SEE PAGE 5



SCALE: 1"=20'

CONSTRUCTION NOTES:

1. INSTALL CURB RAMP PER CALTRANS STD PLAN A88A
2. INSTALL REINFORCED CONCRETE RETAINING WALL (HEIGHT VARIES 4'± TO 10'±). SEE SECTION A-A THIS SHEET
3. ADJUST TO GRADE UTILITY BOX
4. RELOCATE SIGN & POST
5. RELOCATE CLOCK TOWER
6. REMOVE ISLAND TO INSTALL BIKE LANE
7. INSTALL SIGN R81 (CA) ON NEW POST
8. INSTALL SIGN R10-15b ON NEW POST

LEGEND:

-  CONCRETE BIKE PATH (4" CONC OVER 4" AB)
-  LED PEDESTRIAN LIGHT
-  APPROXIMATE CITY RIGHT OF WAY
-  BIKE FACILITIES

**SYCAMORE
MULTIPURPOSE
PATH AND BIKE
LANE PROJECT**

NO.	DESCRIPTION	BY	DATE


City of Hercules
Engineering Department
111 Civic Drive
Hercules, CA 94547
Tel: (510) 799-8244, Fax: (510) 799-8249
www.ci.hercules.ca.us



**SYCAMORE
AVENUE**

Scale: As Shown
Design By: MA
Drawn By: MA
Checked By: RB
Sheet Number
4
4 of 6 Sheets

EXHIBIT
JULY 12, 2022

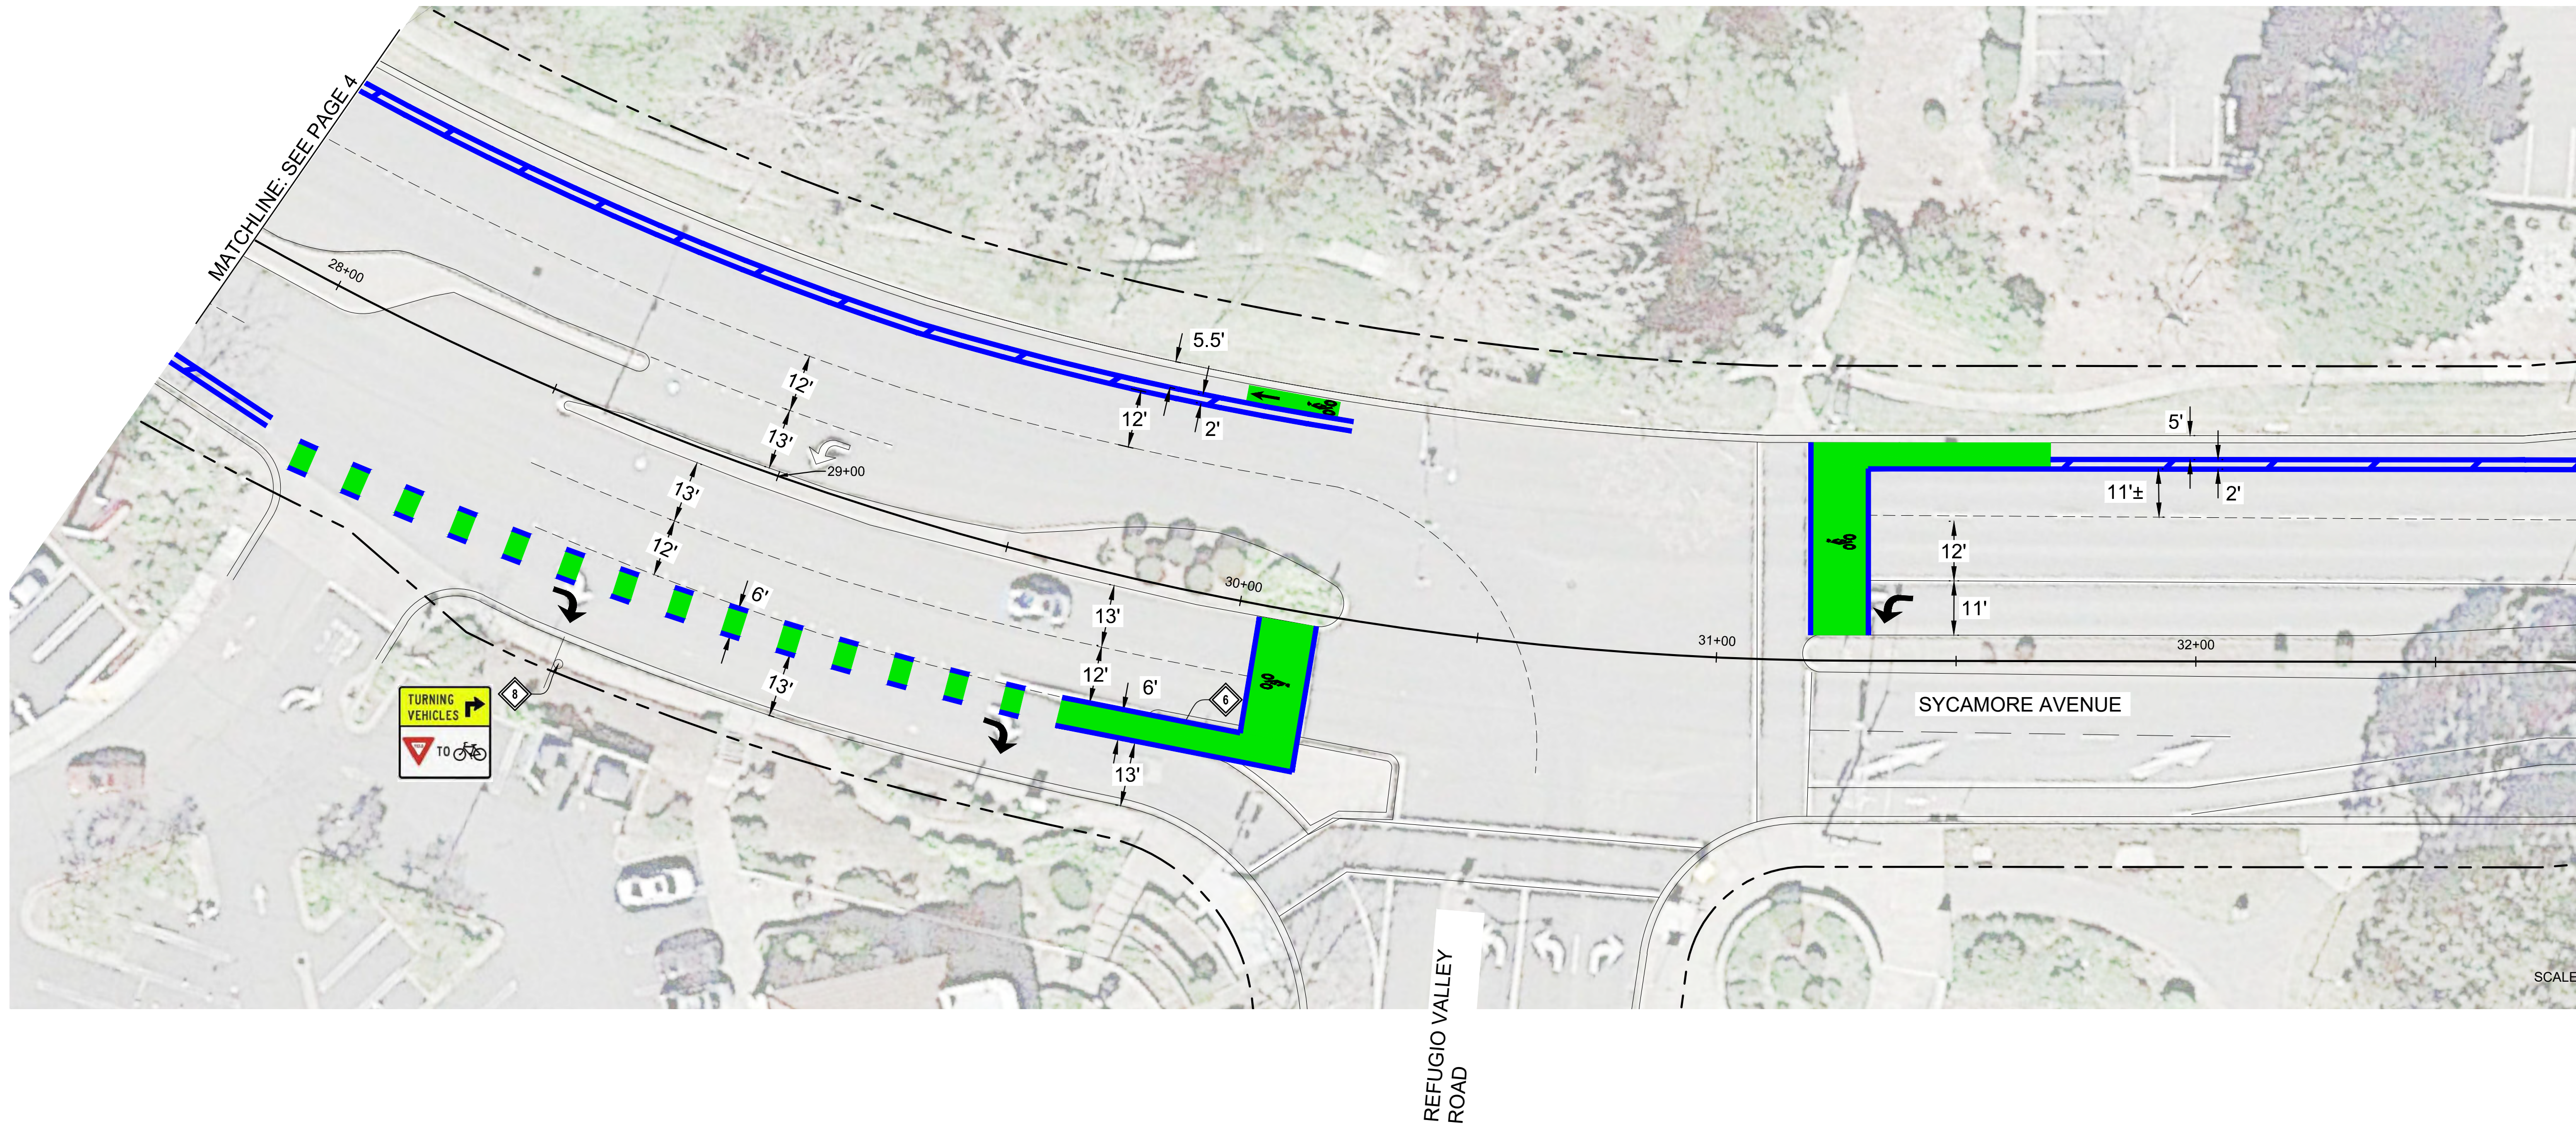

MATCHLINE: SEE PAGE 6

SCALE: 1"=20'

CONSTRUCTION NOTES:

1. INSTALL CURB RAMP PER CALTRANS STD PLAN A88A
2. INSTALL REINFORCED CONCRETE RETAINING WALL (HEIGHT VARIES 4'± TO 10'±). SEE SECTION A-A THIS SHEET
3. ADJUST TO GRADE UTILITY BOX
4. RELOCATE SIGN & POST
5. RELOCATE CLOCK TOWER
6. REMOVE ISLAND TO INSTALL BIKE LANE
7. INSTALL SIGN R81 (CA) ON NEW POST
8. INSTALL SIGN R10-15b ON NEW POST

LEGEND:

-  CONCRETE BIKE PATH (4" CONC OVER 4" AB)
-  LED PEDESTRIAN LIGHT
-  APPROXIMATE CITY RIGHT OF WAY
-  BIKE FACILITIES

**SYCAMORE
MULTIPURPOSE
PATH AND BIKE
LANE PROJECT**

NO.	DESCRIPTION	BY	DATE

City of Hercules
Engineering Department
111 Civic Drive
Hercules, CA 94547
Tel: (510) 799-8244, Fax: (510) 799-8249
www.ci.hercules.ca.us


Bellecci
Intelligent Infrastructure
bellecci.com
925 • 685 • 4569



**SYCAMORE
AVENUE**

Scale: As Shown
Design By: MA
Drawn By: MA
Checked By: RB
Sheet Number
5
5 of 6 Sheets

EXHIBIT
JULY 12, 2022

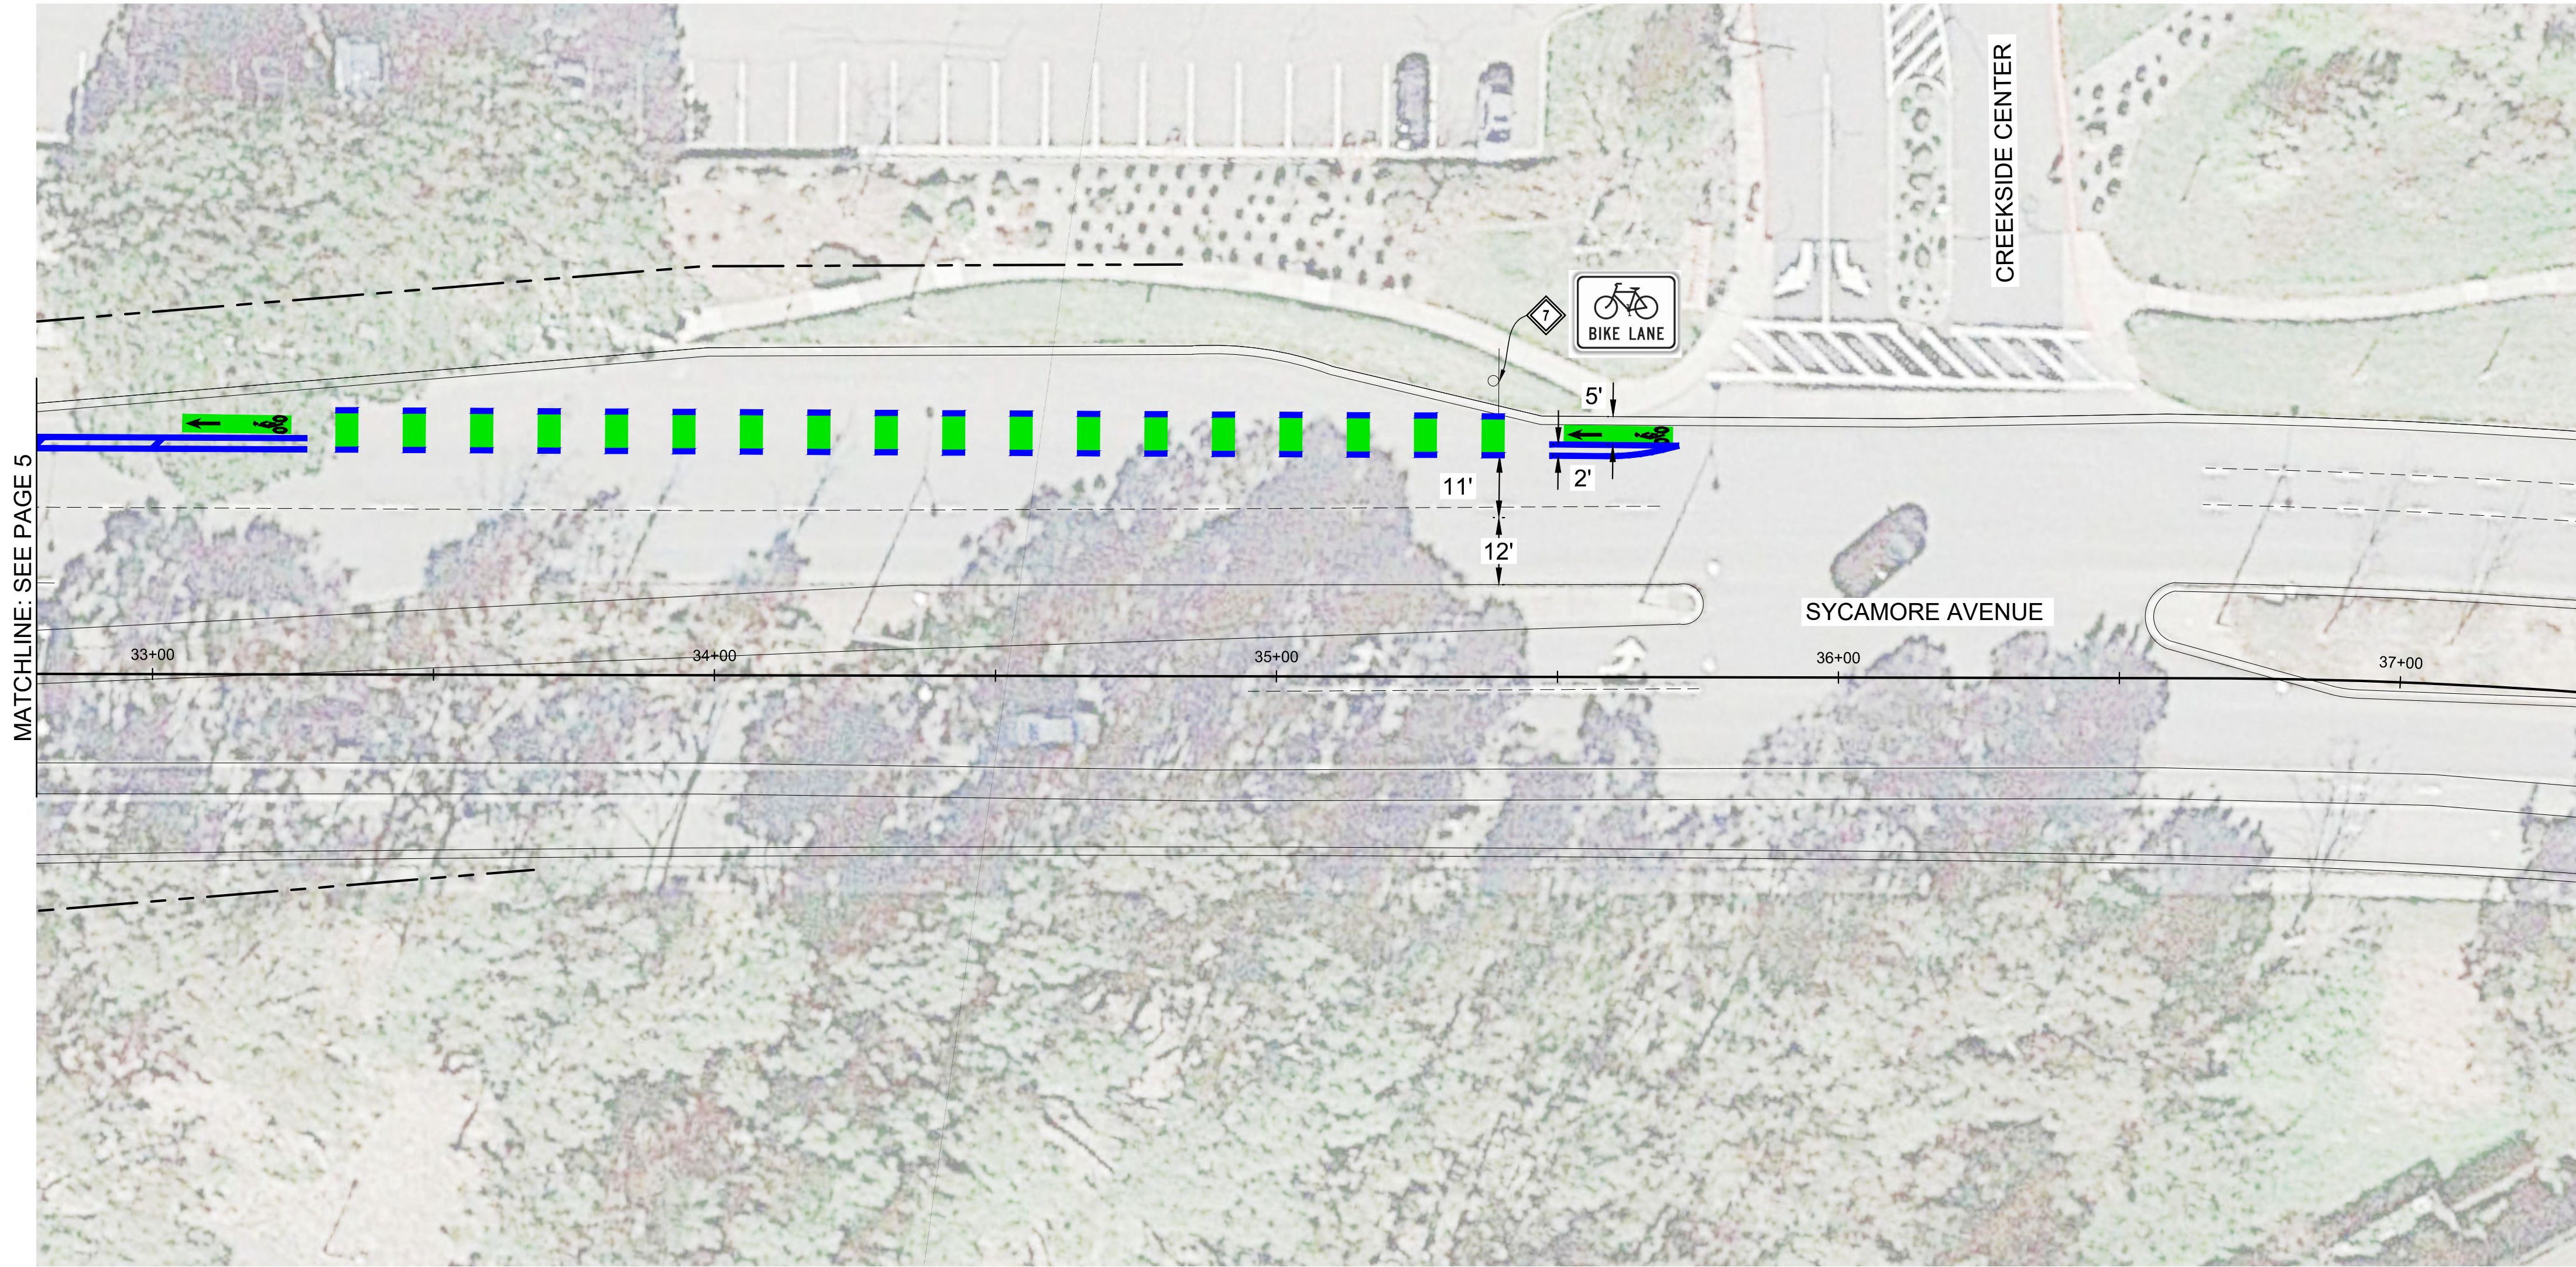

CONSTRUCTION NOTES:

1. INSTALL CURB RAMP PER CALTRANS STD PLAN A88A
2. INSTALL REINFORCED CONCRETE RETAINING WALL (HEIGHT VARIES 4'± TO 10'±). SEE SECTION A-A THIS SHEET
3. ADJUST TO GRADE UTILITY BOX
4. RELOCATE SIGN & POST
5. RELOCATE CLOCK TOWER
6. REMOVE ISLAND TO INSTALL BIKE LANE
7. INSTALL SIGN R81 (CA) ON NEW POST
8. INSTALL SIGN R10-15b ON NEW POST

LEGEND:

- CONCRETE BIKE PATH (4" CONC OVER 4" AB)
- LED PEDESTRIAN LIGHT
- APPROXIMATE CITY RIGHT OF WAY
- BIKE FACILITIES

SYCAMORE
MULTIPURPOSE
PATH AND BIKE
LANE PROJECT

NO.	DESCRIPTION	BY	DATE

City of Hercules
Engineering Department
111 Civic Drive
Hercules, CA 94547
Tel: (510) 799-8244, Fax: (510) 799-8249
www.ci.hercules.ca.us

Bellecci
Intelligent Infrastructure
bellecci.com
925 • 685 • 4569



SYCAMORE
AVENUE

Scale: As Shown
Design By: MA
Drawn By: MA
Checked By: RB
Sheet Number
6
6 of 6 Sheets