
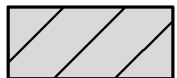
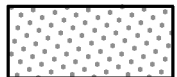


EXHIBIT 1

PROPOSED BLOCK N FINAL MAP

LEGEND

-  SUBDIVISION 9290 PER VESTING TENTATIVE MAP DATED SEPTEMBER 2011
-  PORTION OF SUBDIVISION 9290
-  FINAL MAP FOR BLOCK N PARCEL 25 FROM SUBDIVISION 9290 PHASE 1
-  CITY OF HERCULES PARCELS

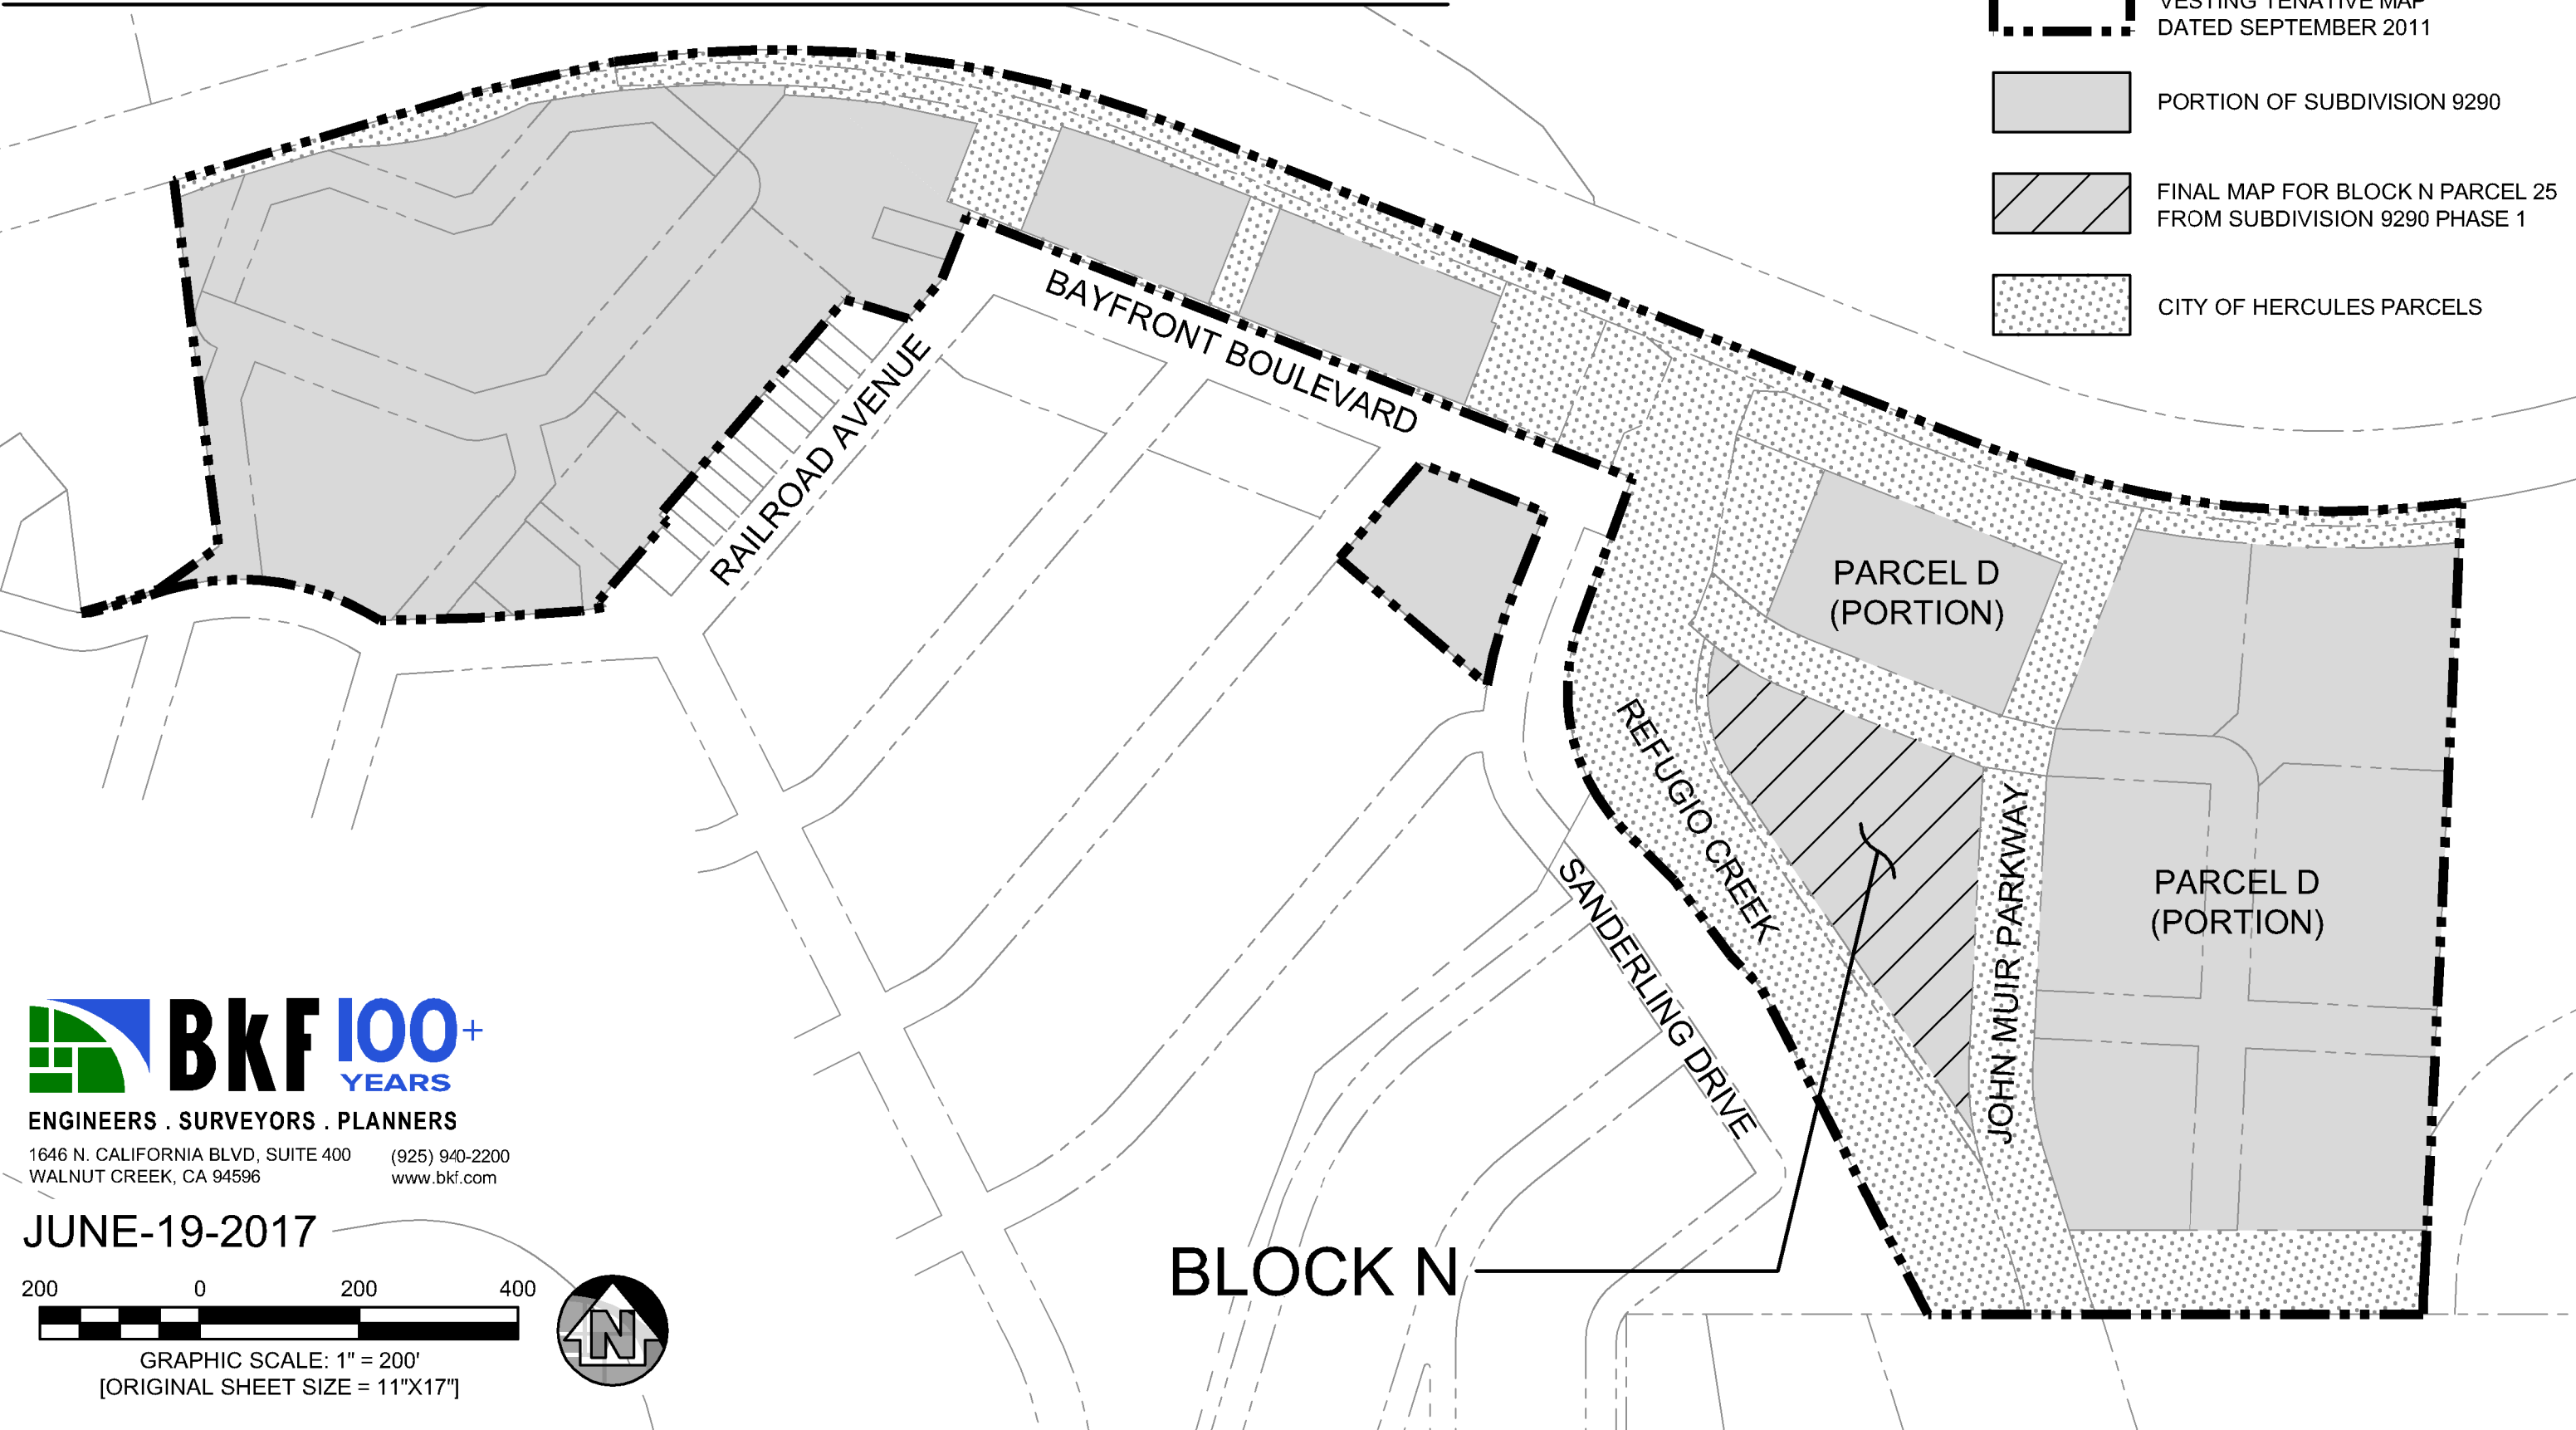

ENGINEERS . SURVEYORS . PLANNERS
1646 N. CALIFORNIA BLVD, SUITE 400 (925) 940-2200
WALNUT CREEK, CA 94596 www.bkf.com

JUNE-19-2017



GRAPHIC SCALE: 1" = 200'
[ORIGINAL SHEET SIZE = 11"X17"]

