


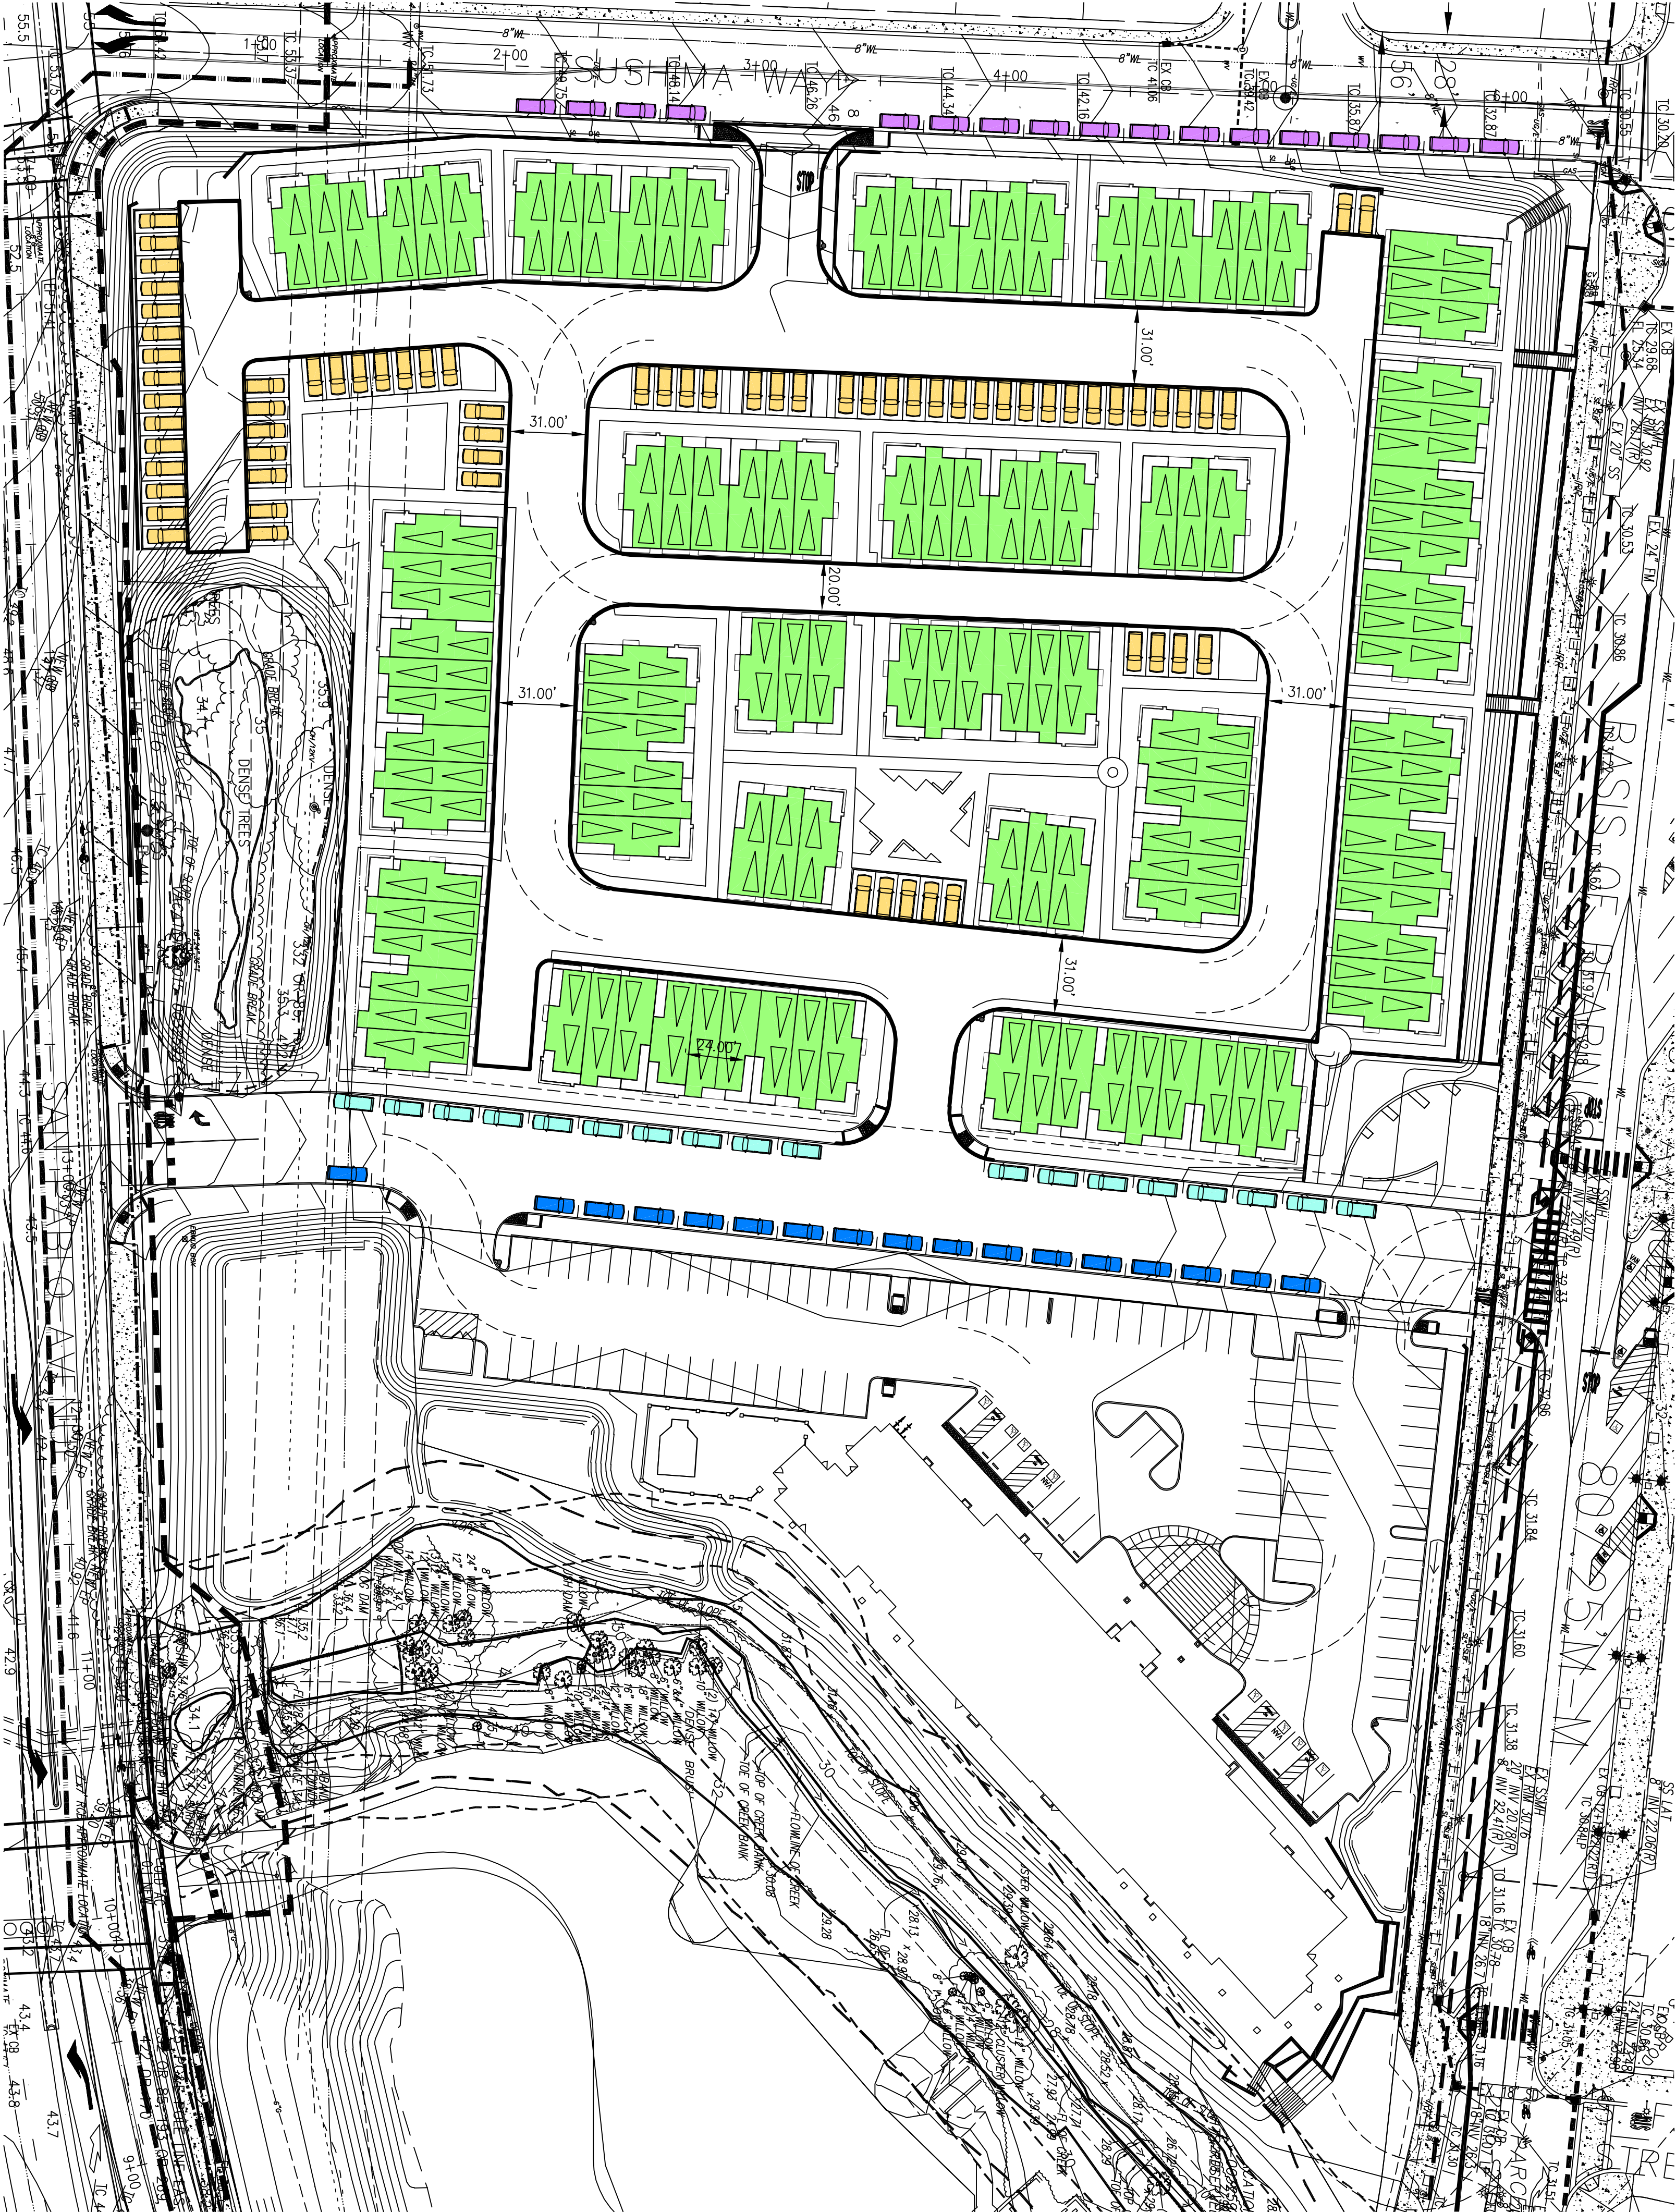

SITE DATA

SITE AREA 5.6 ACRES
TOWNHOME UNITS 120 DU

OVERALL DENSITY 22.5 DU/AC

PARKING CALCULATION

GARAGE @ 2/ UNIT	240 SPACES (240 TOTAL - 2/UNIT)
"BAY" PARKING	69 SPACES (309 TOTAL - 2.58/UNIT)
OHLONE WEST	18 SPACES (327 TOTAL - 2.73/UNIT)
OHLONE EAST	17 SPACES (344 TOTAL - 2.87/UNIT)
TSUSHIMA EAST	17 SPACES (361 TOTAL - 3.01/UNIT)

11.21.18

SYCAMORE CROSSINGS | LEWIS MANAGEMENT CORP.

HERCULES, CALIFORNIA

NOTE: SQUARE FOOTAGE MAY VARY BASED ON CALCULATION METHODS.

THESE DRAWINGS ARE INTENDED FOR DESIGN DEVELOPMENT AND PRELIMINARY STUDIES ONLY AND ARE NOT TO BE USED FOR ANY OTHER PURPOSE, SUCH AS FINAL PLOTTING OR FINAL ENGINEERING. COPYRIGHT WOODLEY ARCHITECTURAL GROUP, INC. THESE DRAWINGS MAY NOT BE USED OR REPRODUCED WITHOUT THE EXPRESS WRITTEN PERMISSION OF WOODLEY ARCHITECTURAL GROUP, INC.

