



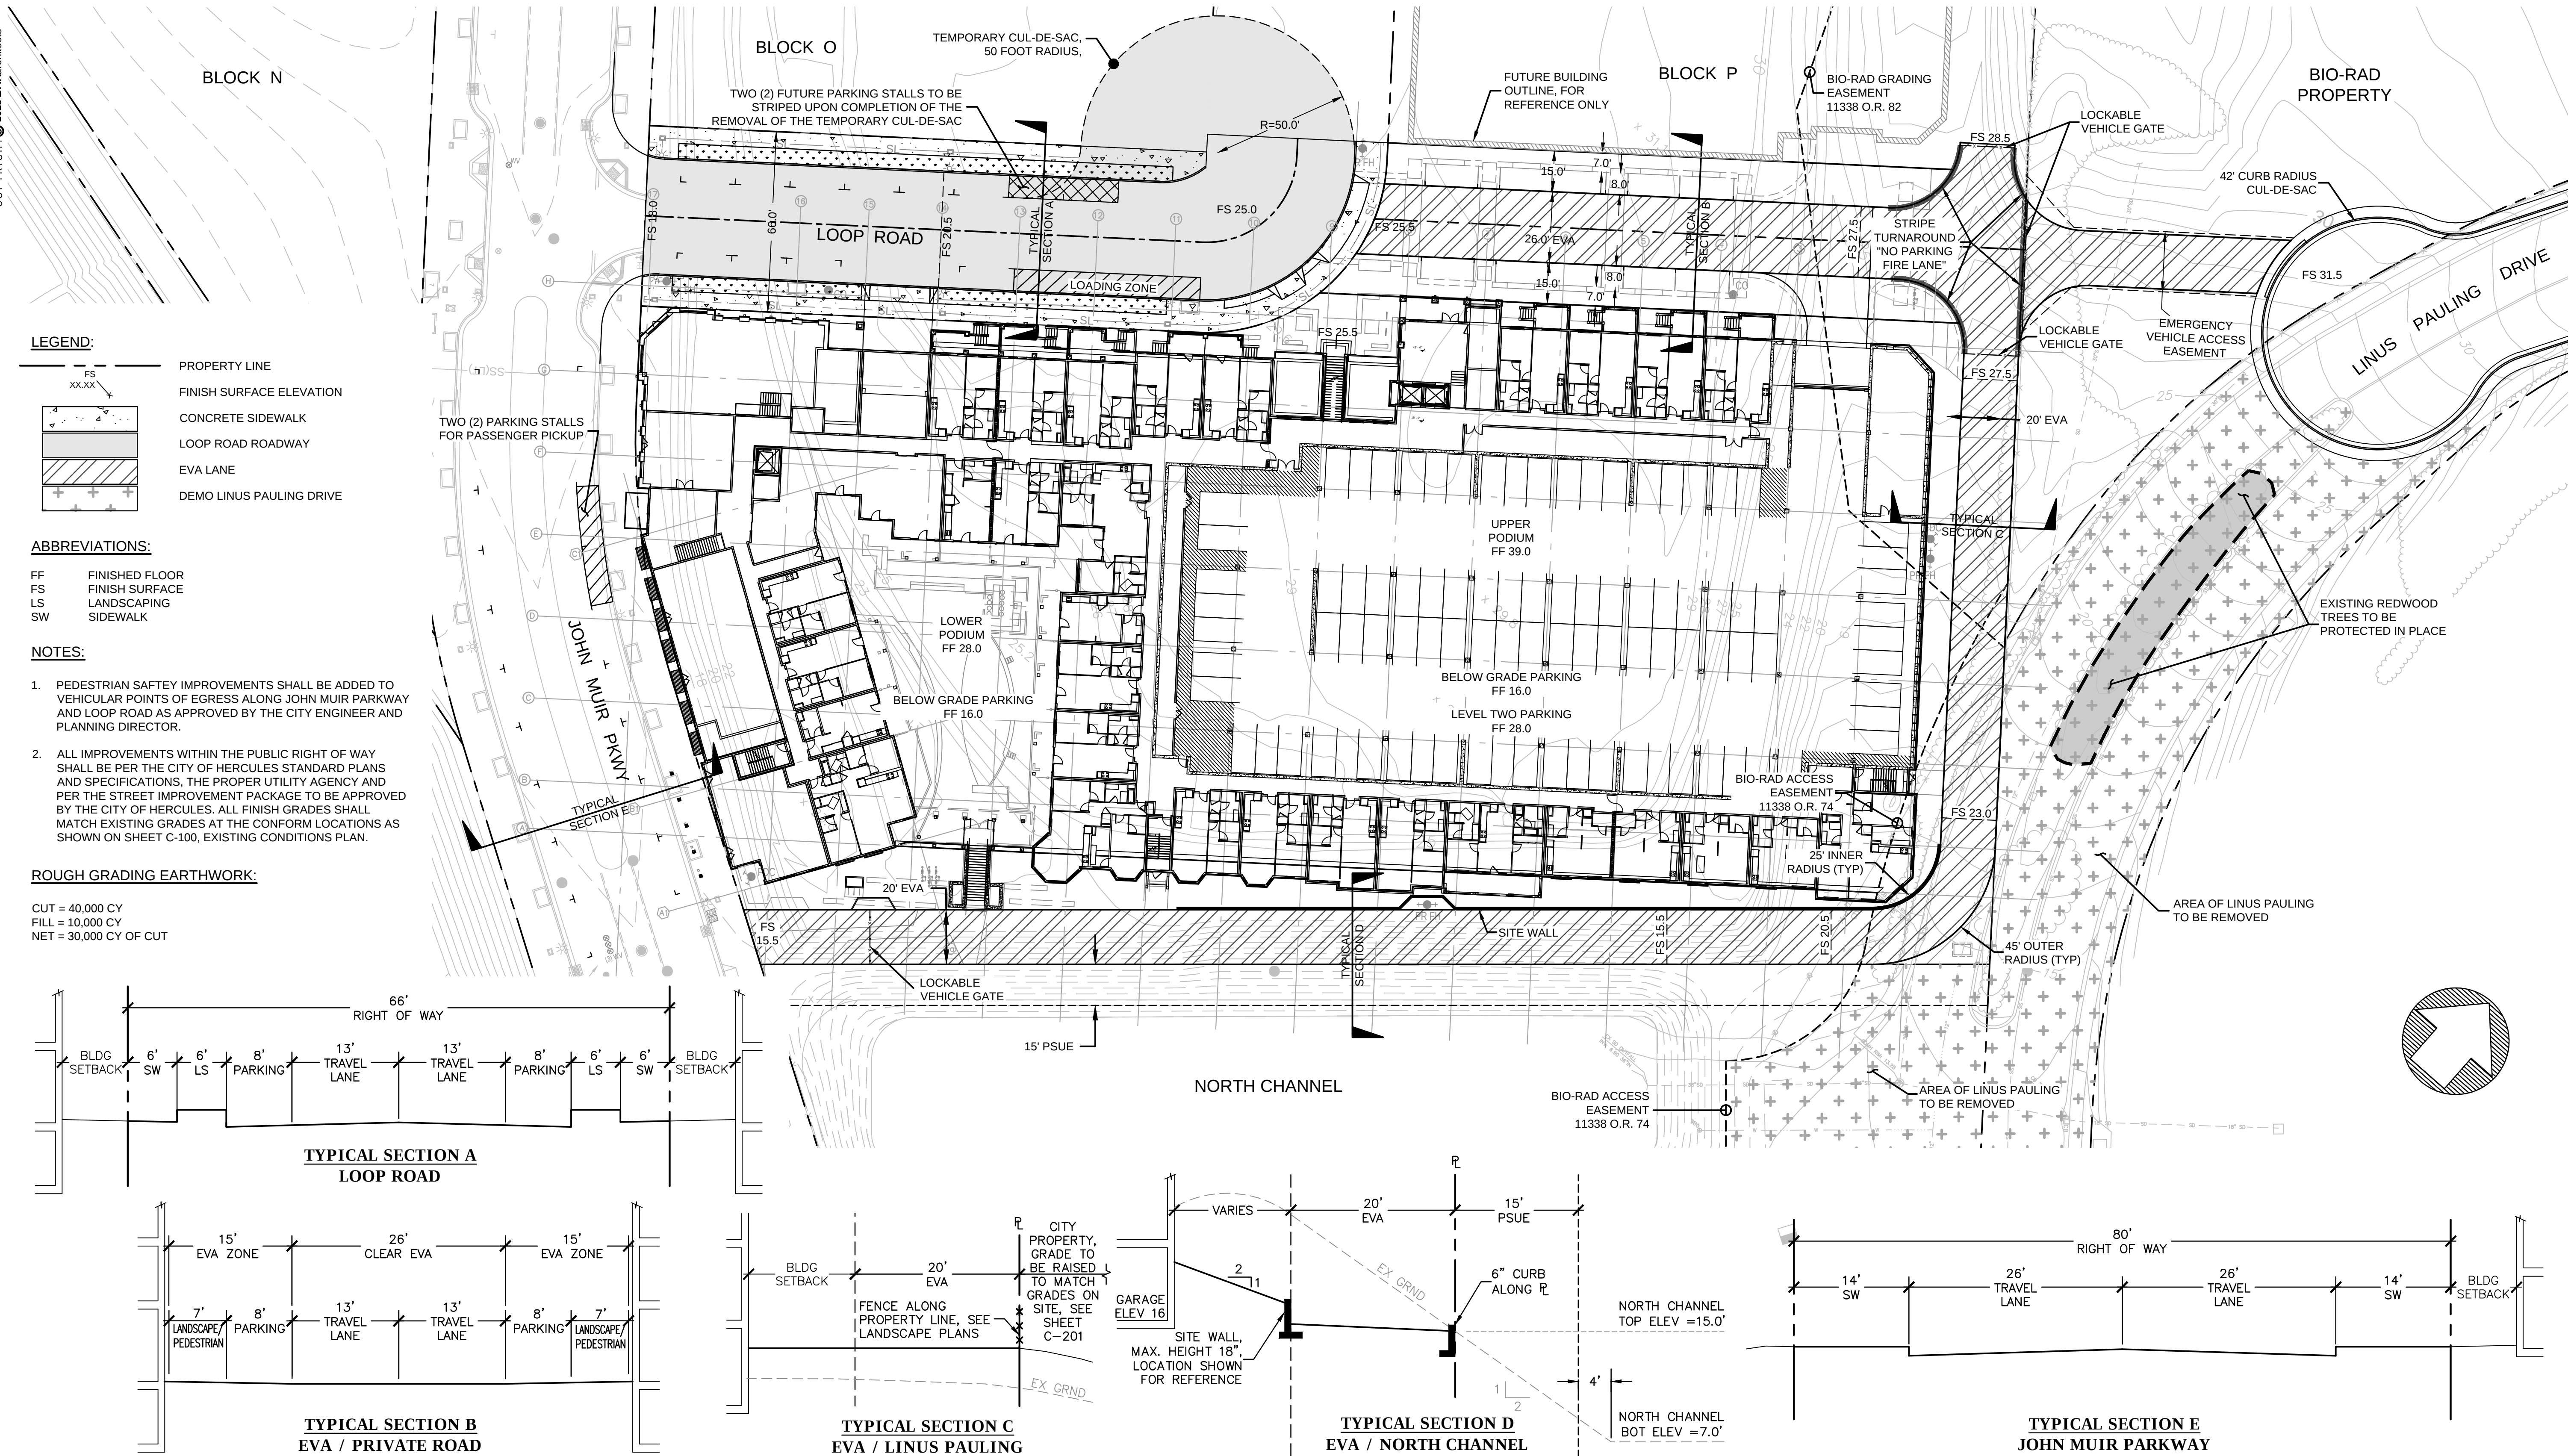

HERCULES PARCELS Q & R

HERCULES, CA

LAYOUT PLAN

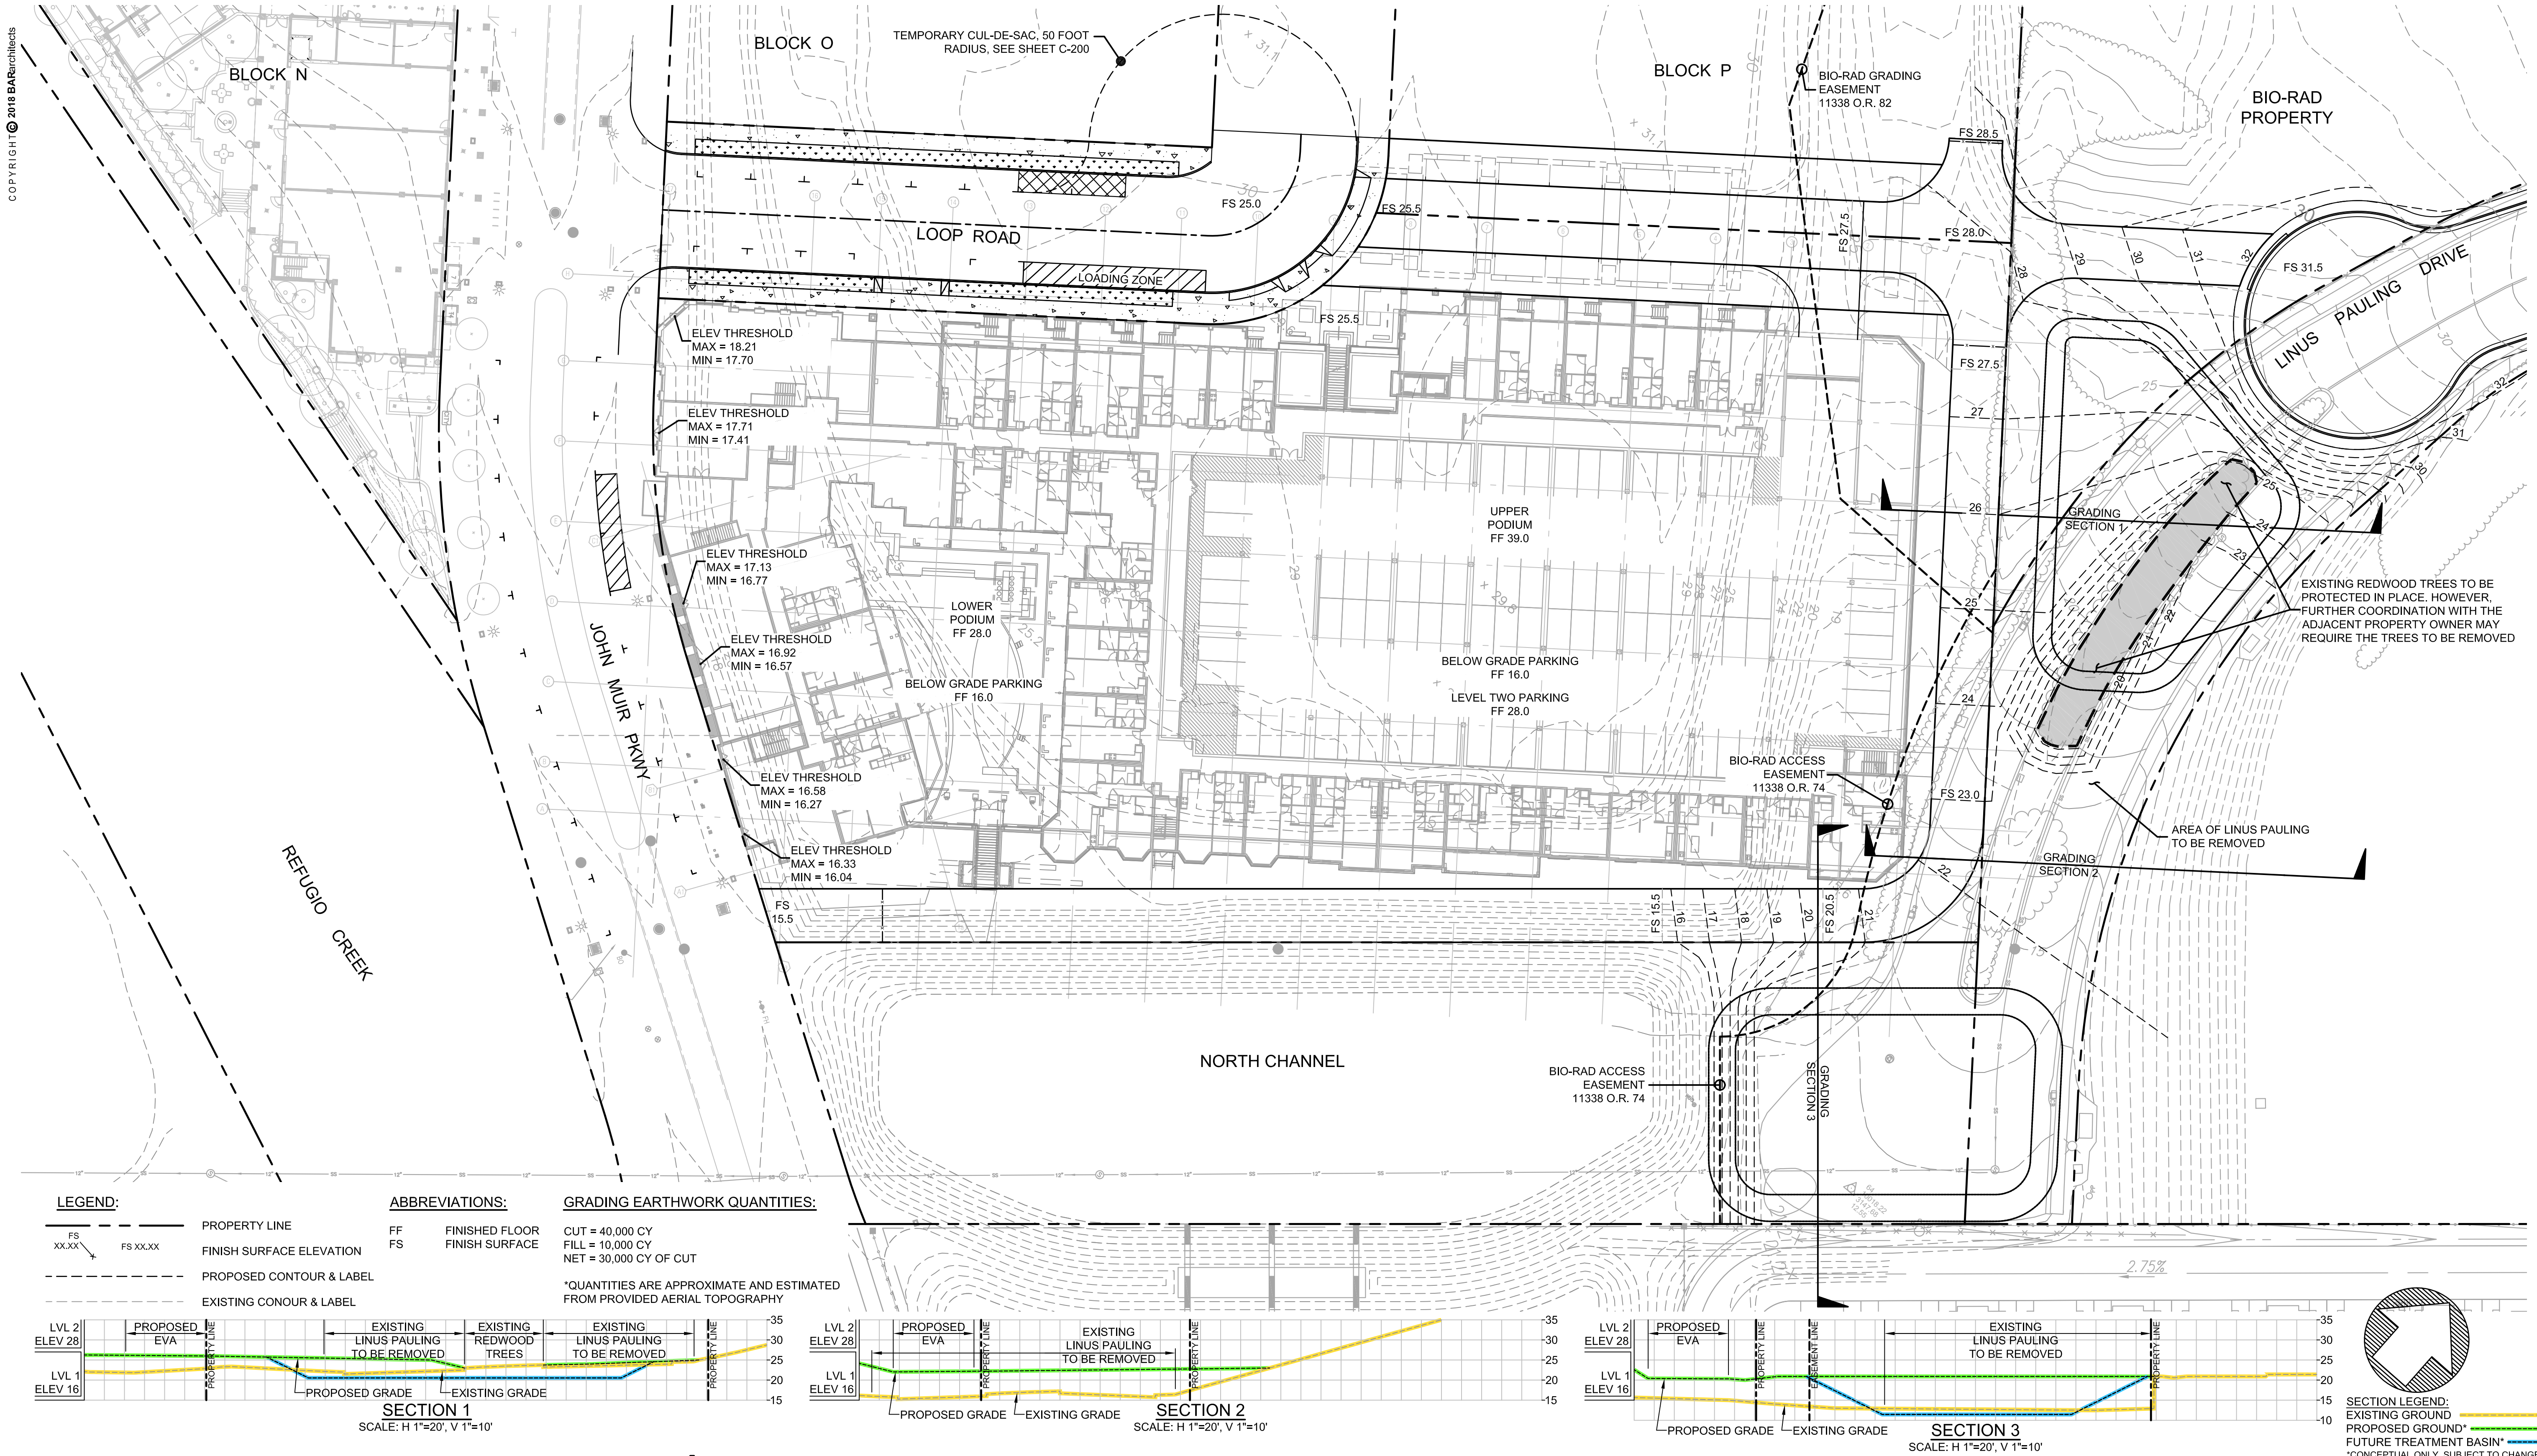

HERCULES PARCELS Q & R | HERCULES, CA

GRADING PLAN & SECTION EXHIBITS