
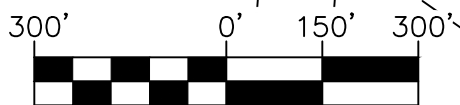


EXHIBIT B PUBLIC RIGHT OF WAY VACATION SAN PABLO AVENUE

FEBRUARY 4, 2020

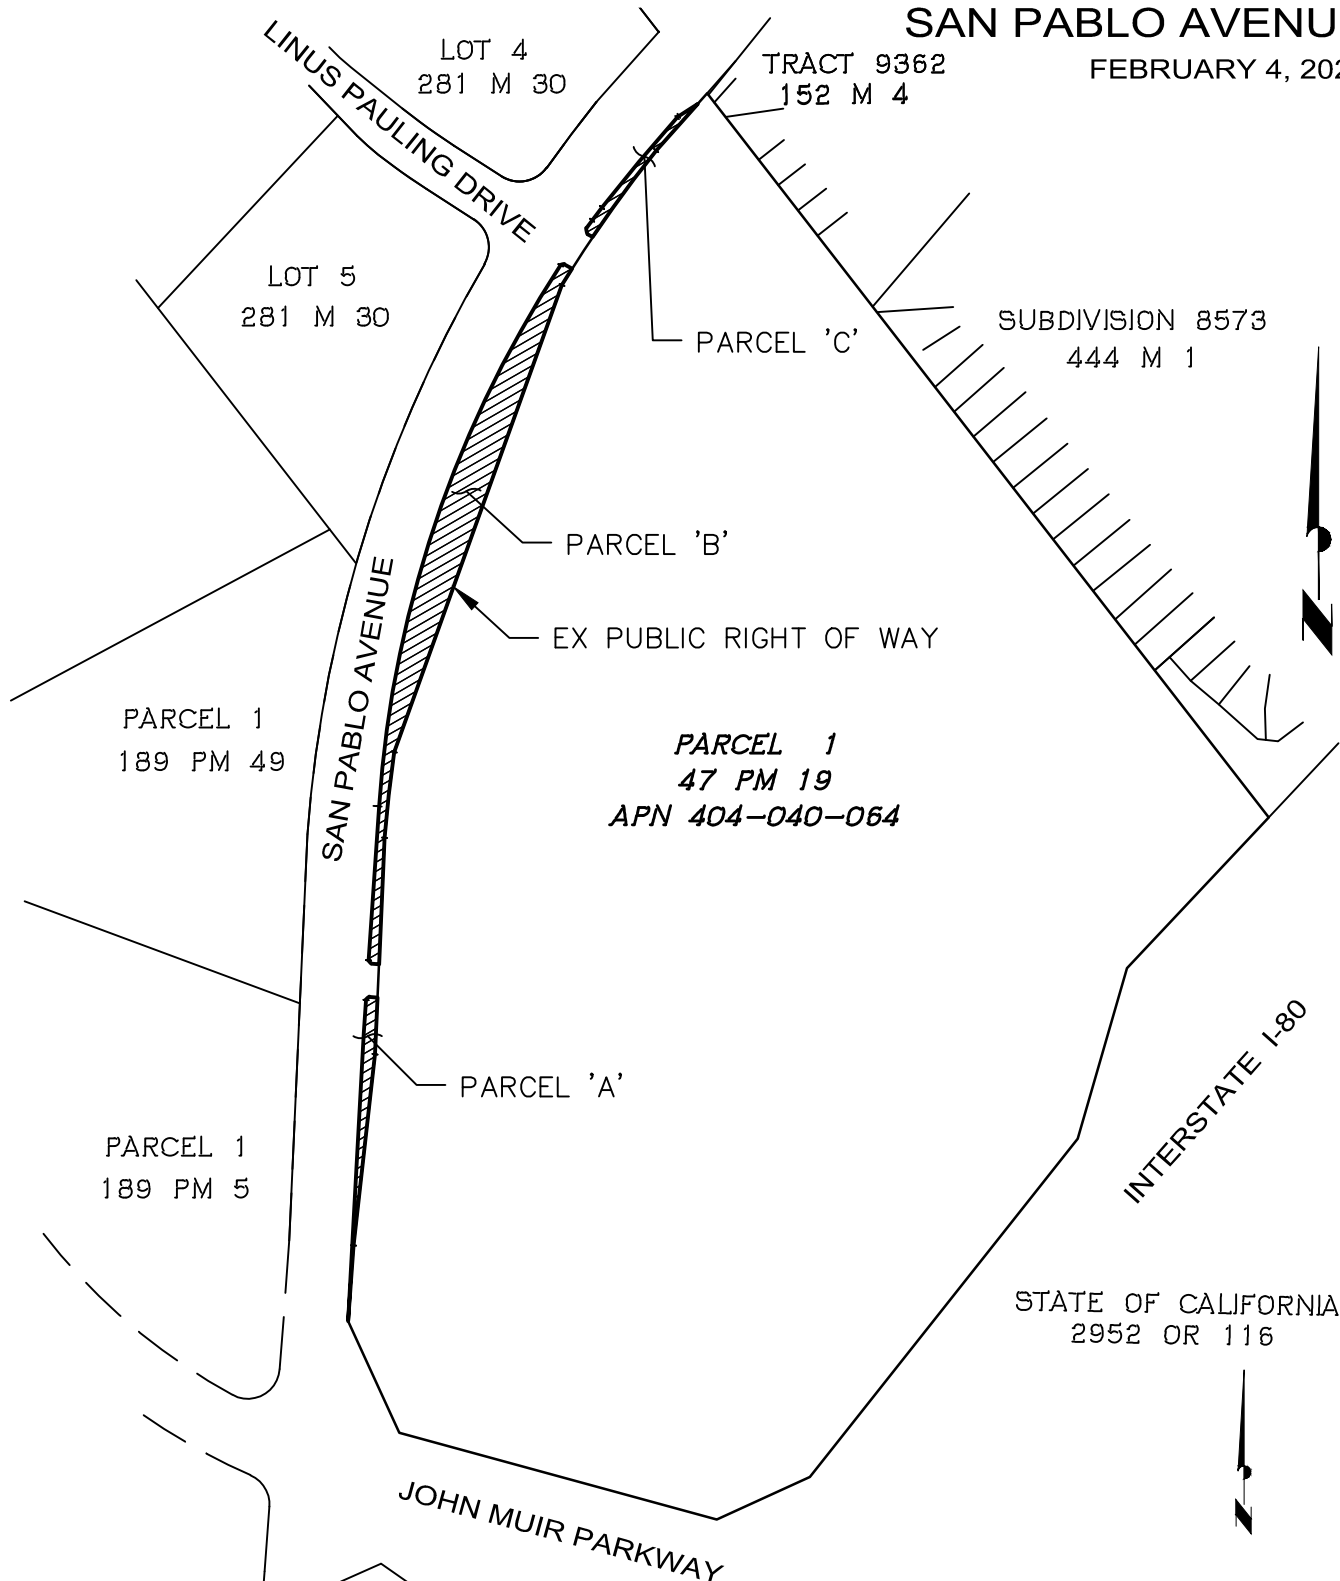

1 INCH = 300 FEET



EXHIBIT B PUBLIC RIGHT OF WAY VACATION SAN PABLO AVENUE

FEBRUARY 4, 2020

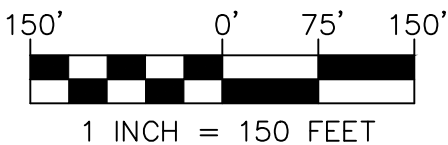
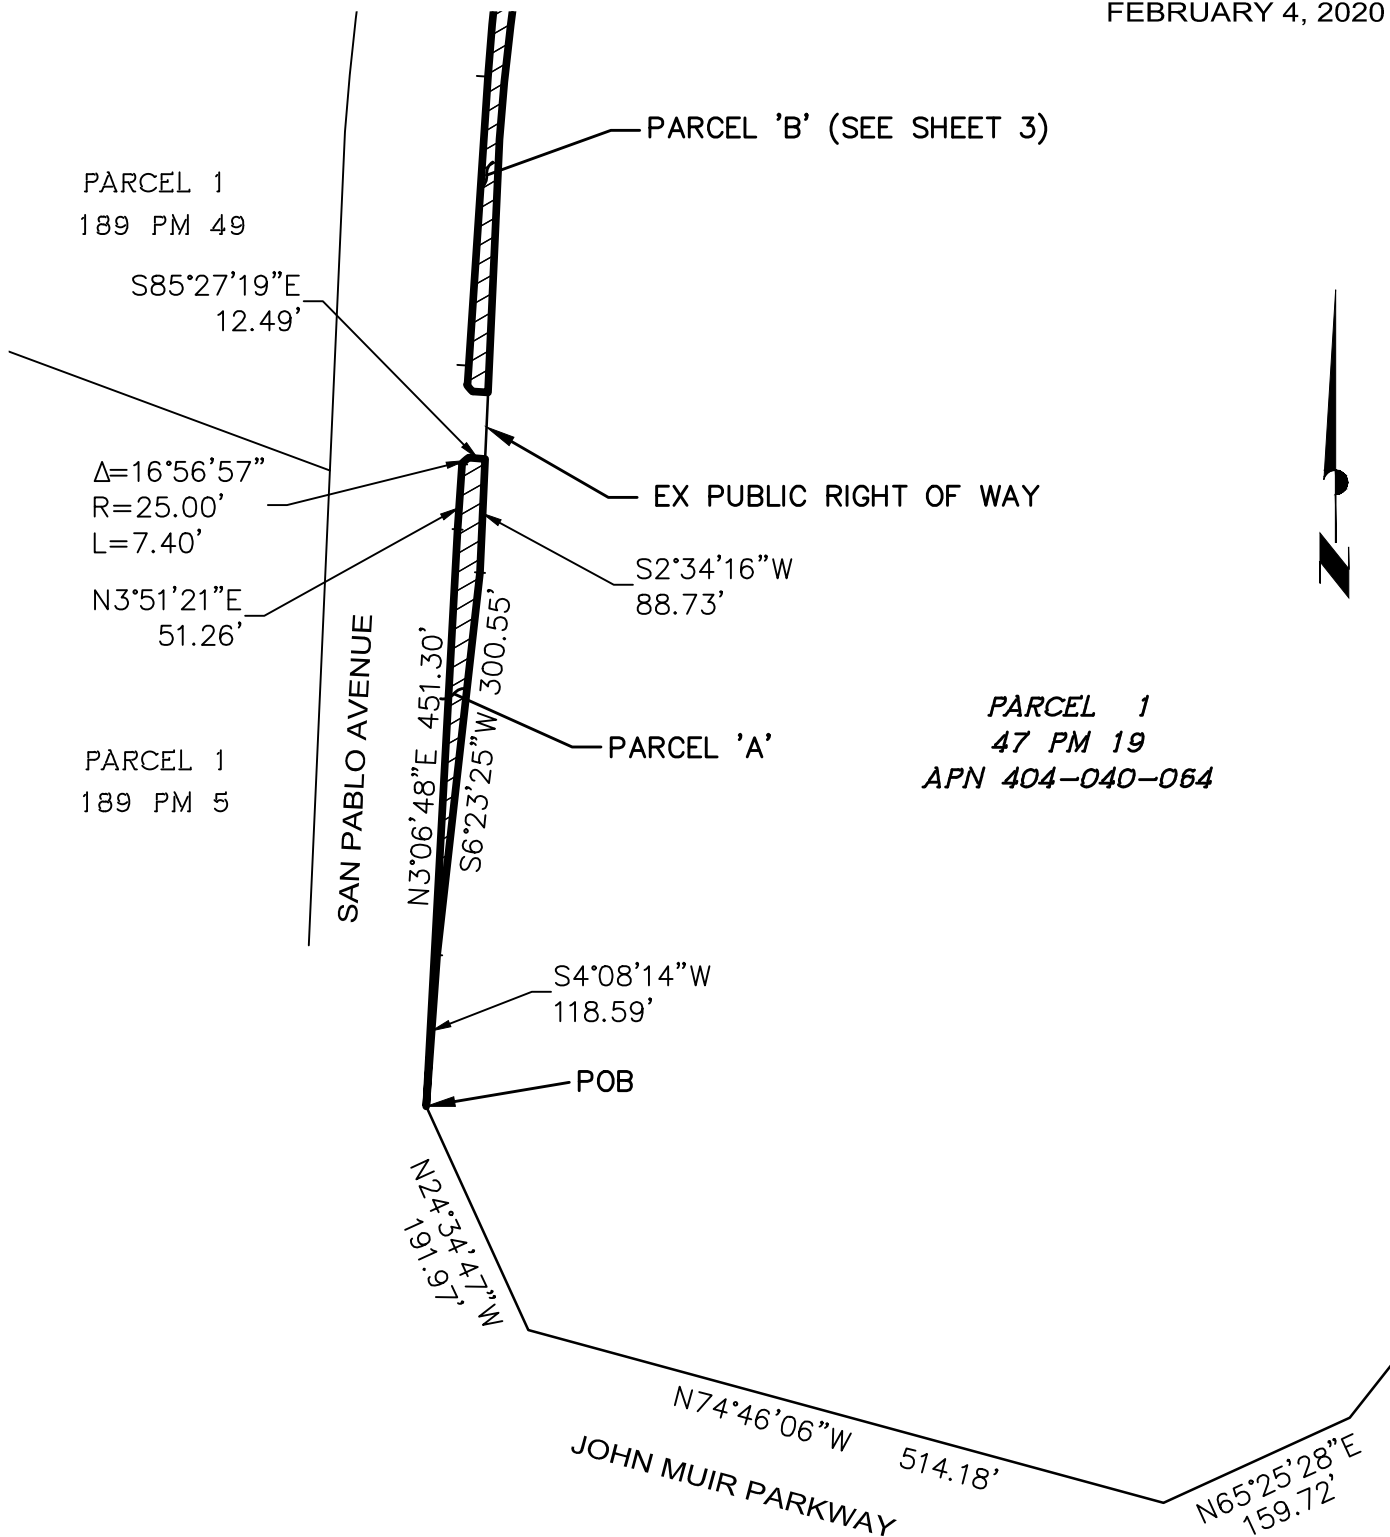


EXHIBIT B PUBLIC RIGHT OF WAY VACATION SAN PABLO AVENUE

FEBRUARY 4, 2020

PARCEL 'C'
(SEE SHEET 4)

LOT 5
281 M 30
S20°06'27"E (R)

$\Delta=13^{\circ}12'59''$
R=25.00'
L=5.77'

S60°01'16"E
13.79'

S57°52'42"E (R)

$\Delta=0^{\circ}52'21''$
R=1950.00'
L=29.70'

PARCEL 'B'

PARCEL 1
47 PM 19
APN 404-040-064

SAN PABLO AVENUE

$\Delta=29^{\circ}24'44''$ R=1756.00' L=901.42'

S19°46'16"W 775.35'

POB

POB S81°46'55"E (R)

$\Delta=3^{\circ}57'15''$
R=1950.00'
L=134.58'

S2°34'16"W
197.99'

N41°24'53"E (R)

N85°27'19"W
11.80'


EX PUBLIC RIGHT OF WAY

PARCEL 'A'
(SEE SHEET 2)

PARCEL 1
189 PM 49

N3°51'21"E
241.31'

$\Delta=15^{\circ}34'16''$
R=25.00'
L=6.79'

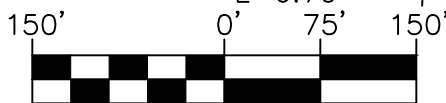

1 INCH = 150 FEET



EXHIBIT B PUBLIC RIGHT OF WAY VACATION SAN PABLO AVENUE

FEBRUARY 4, 2020

